
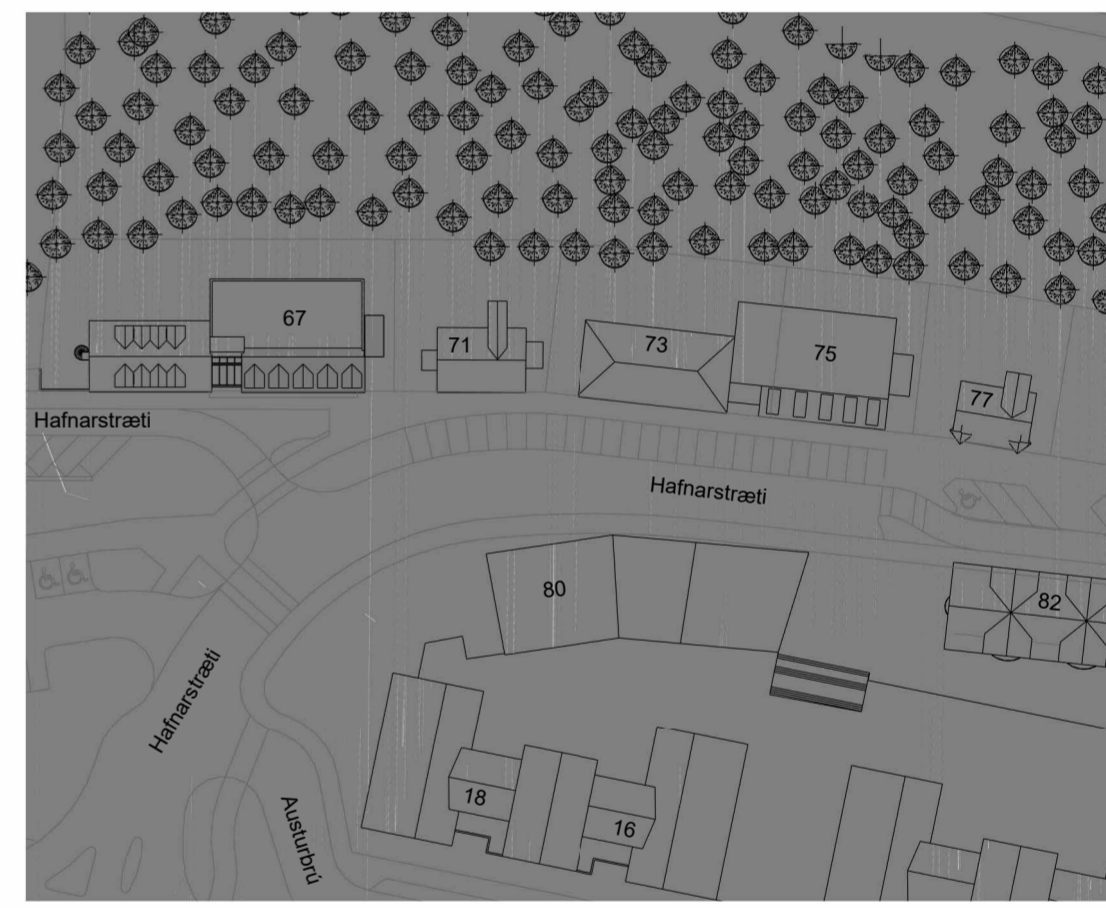
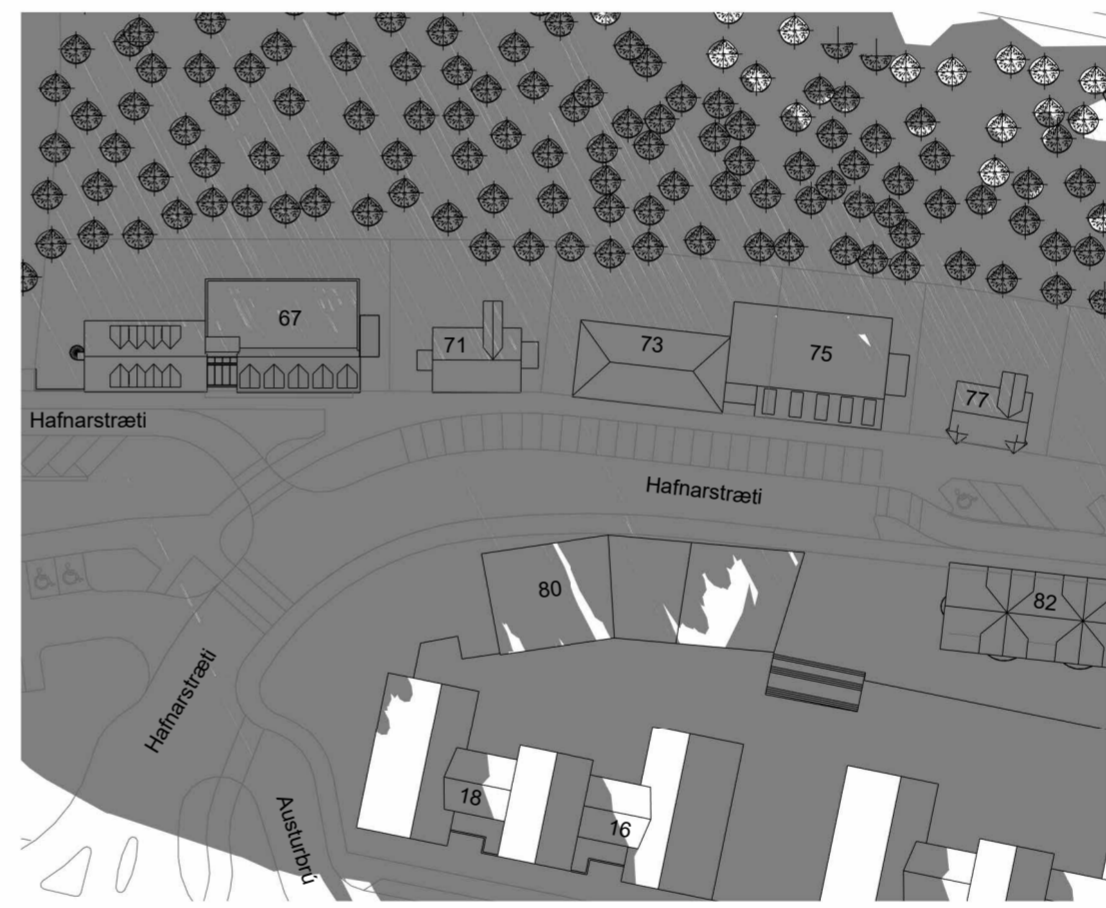


21.júní – kl.10 1:1000

21.júní – kl.14 1:1000

21.júní – kl.17 1:1000

21.júní – kl.19 1:1000

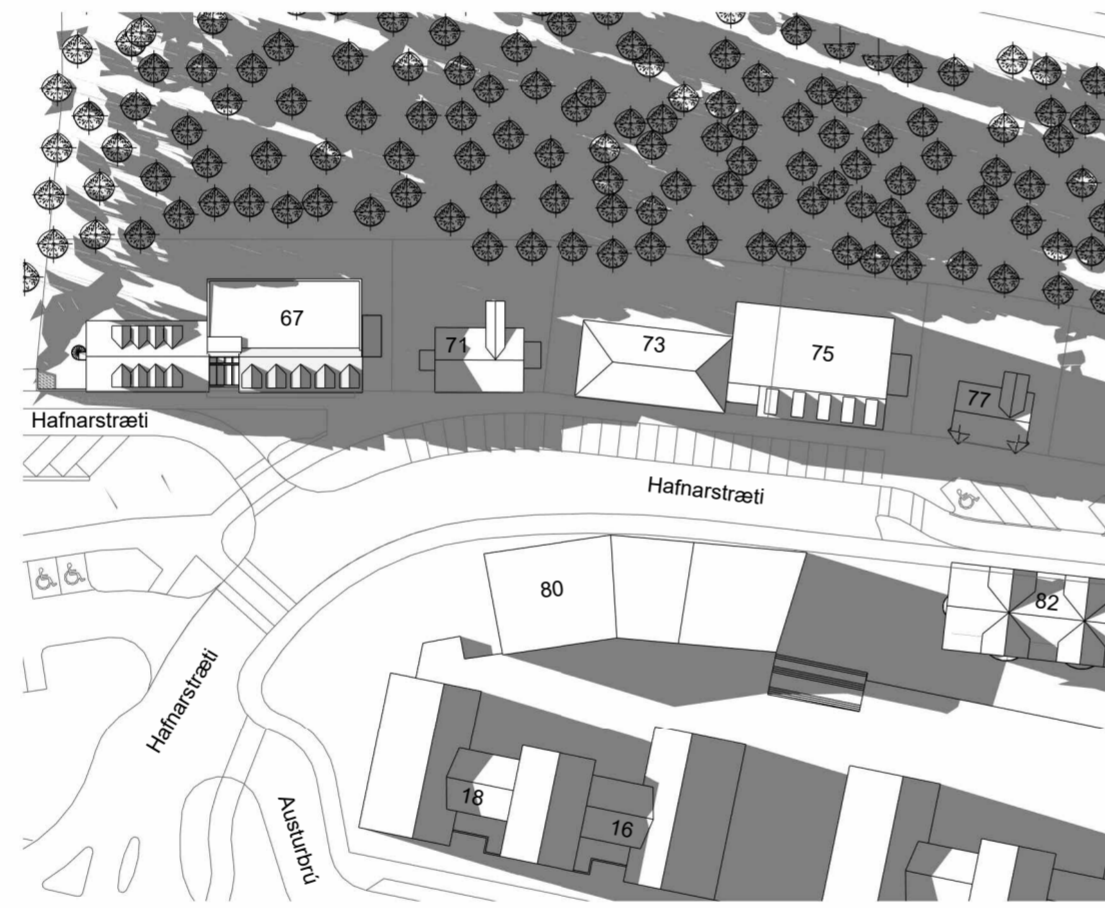


20.mars/23.sept – kl.10 1:1000


20.mars/23.sept – kl.14 1:1000

20.mars/23.sept – kl.17 1:1000

20.mars/23.sept – kl.19 1:1000

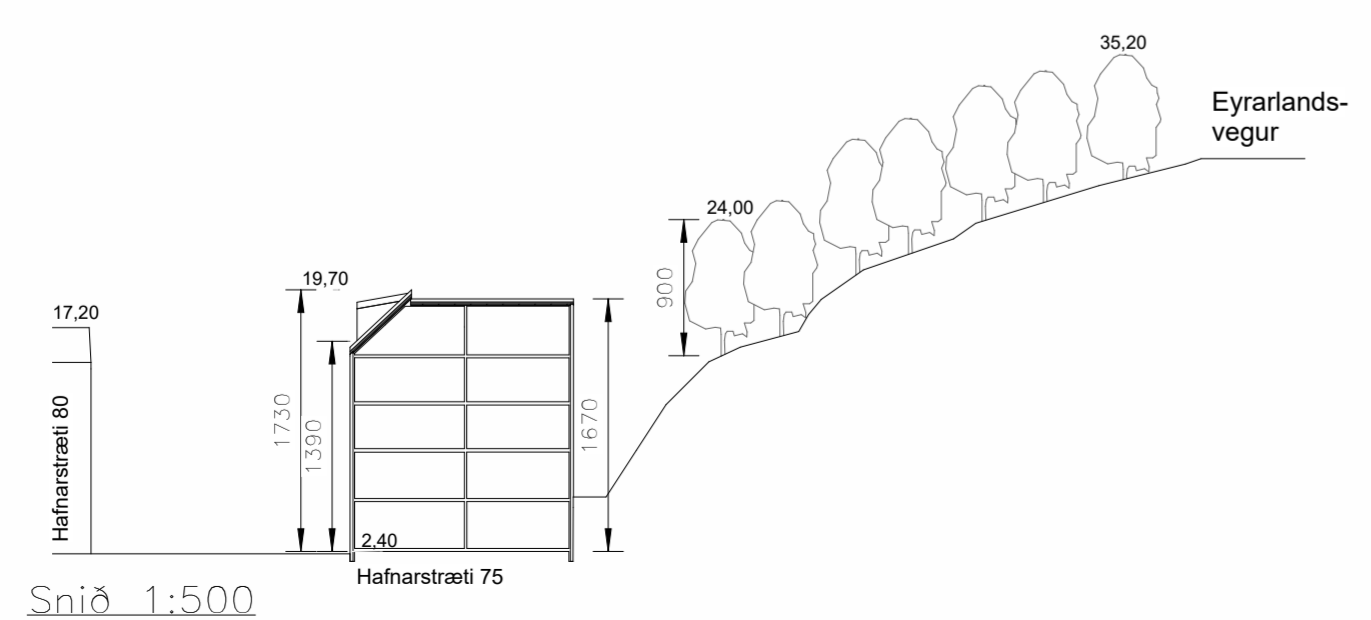

Snið 1:500

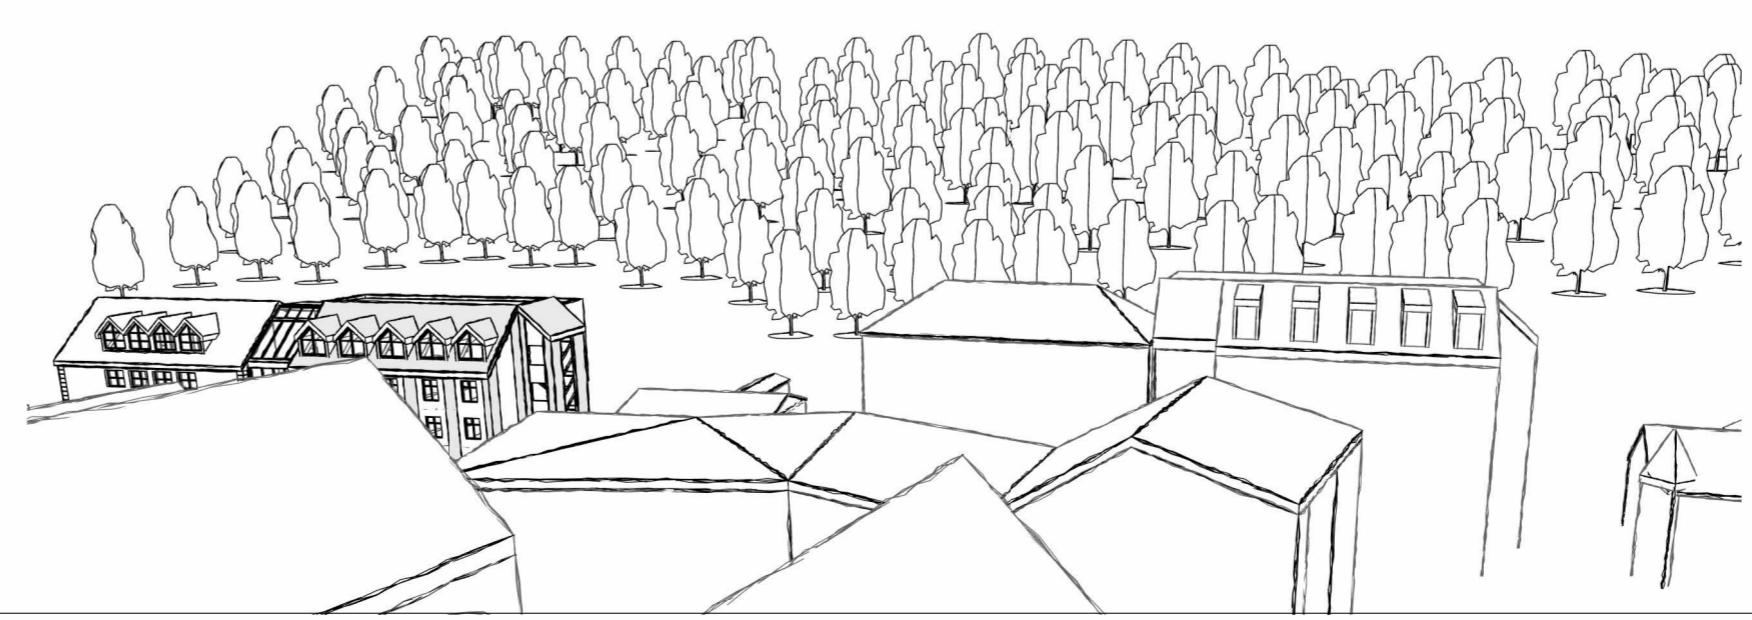

**H.S.Á. TEIKNISTOFA**

TGT Hús ehf · SUNNUHLÍÐ 12 · 603 AKUREYRI · kt. 701210 - 1230  
sími 464-6800 · gsm 861-6616 · hara@hara.is · www.hara.is

VERKHEITI			
<b>Hafnarstræti 73-75, Akureyri</b>			
HEITI TEIKNINGAR			
Skuggavarp og snið.			
VERK NR	TEIKN. NR	KVARDI	DAGS
18-104	3501	1:500/1:1000	05.10.2023
HANNAÐ	TEIKNAD	YFIRFARID	BREYTING
HÁ	AFF		
HARALDUR S. ÁRNASON · kt. 120149-2539			
Áritun höfundar:		Áritun lögmennargjafa:	