
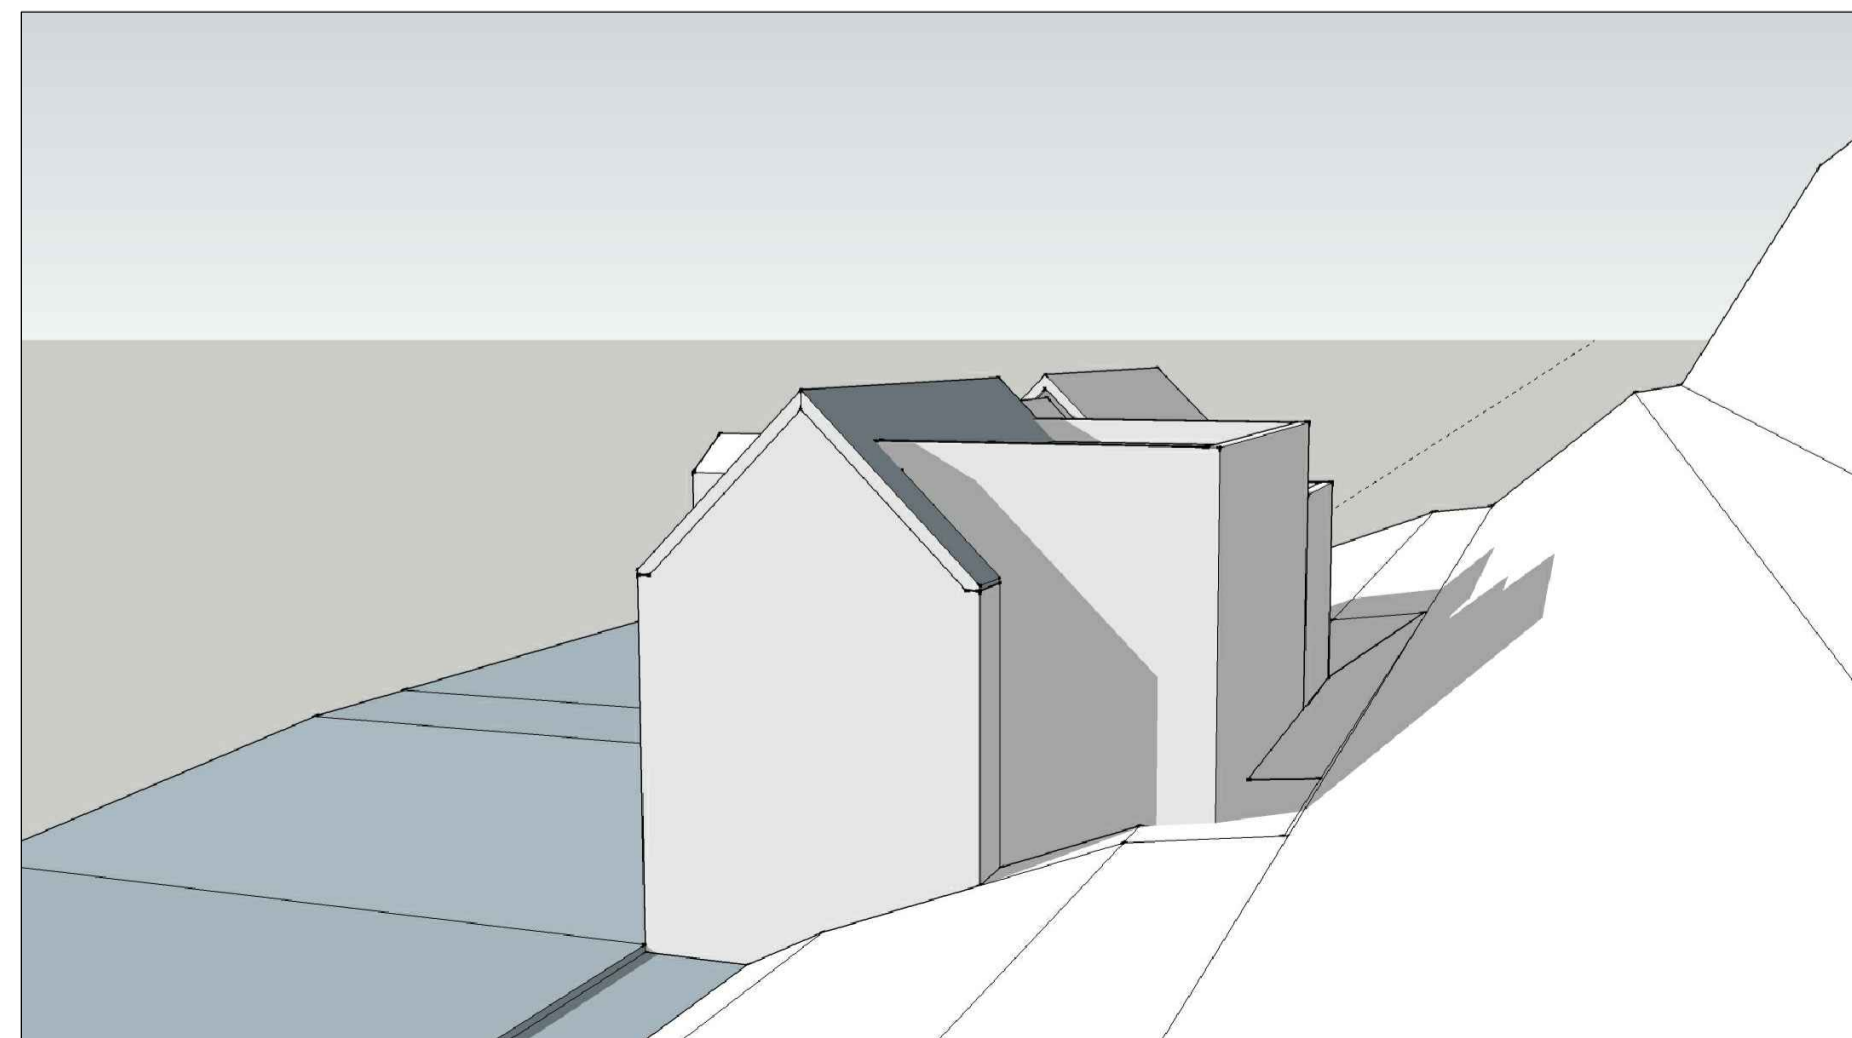


útlit til austurs / 1:100

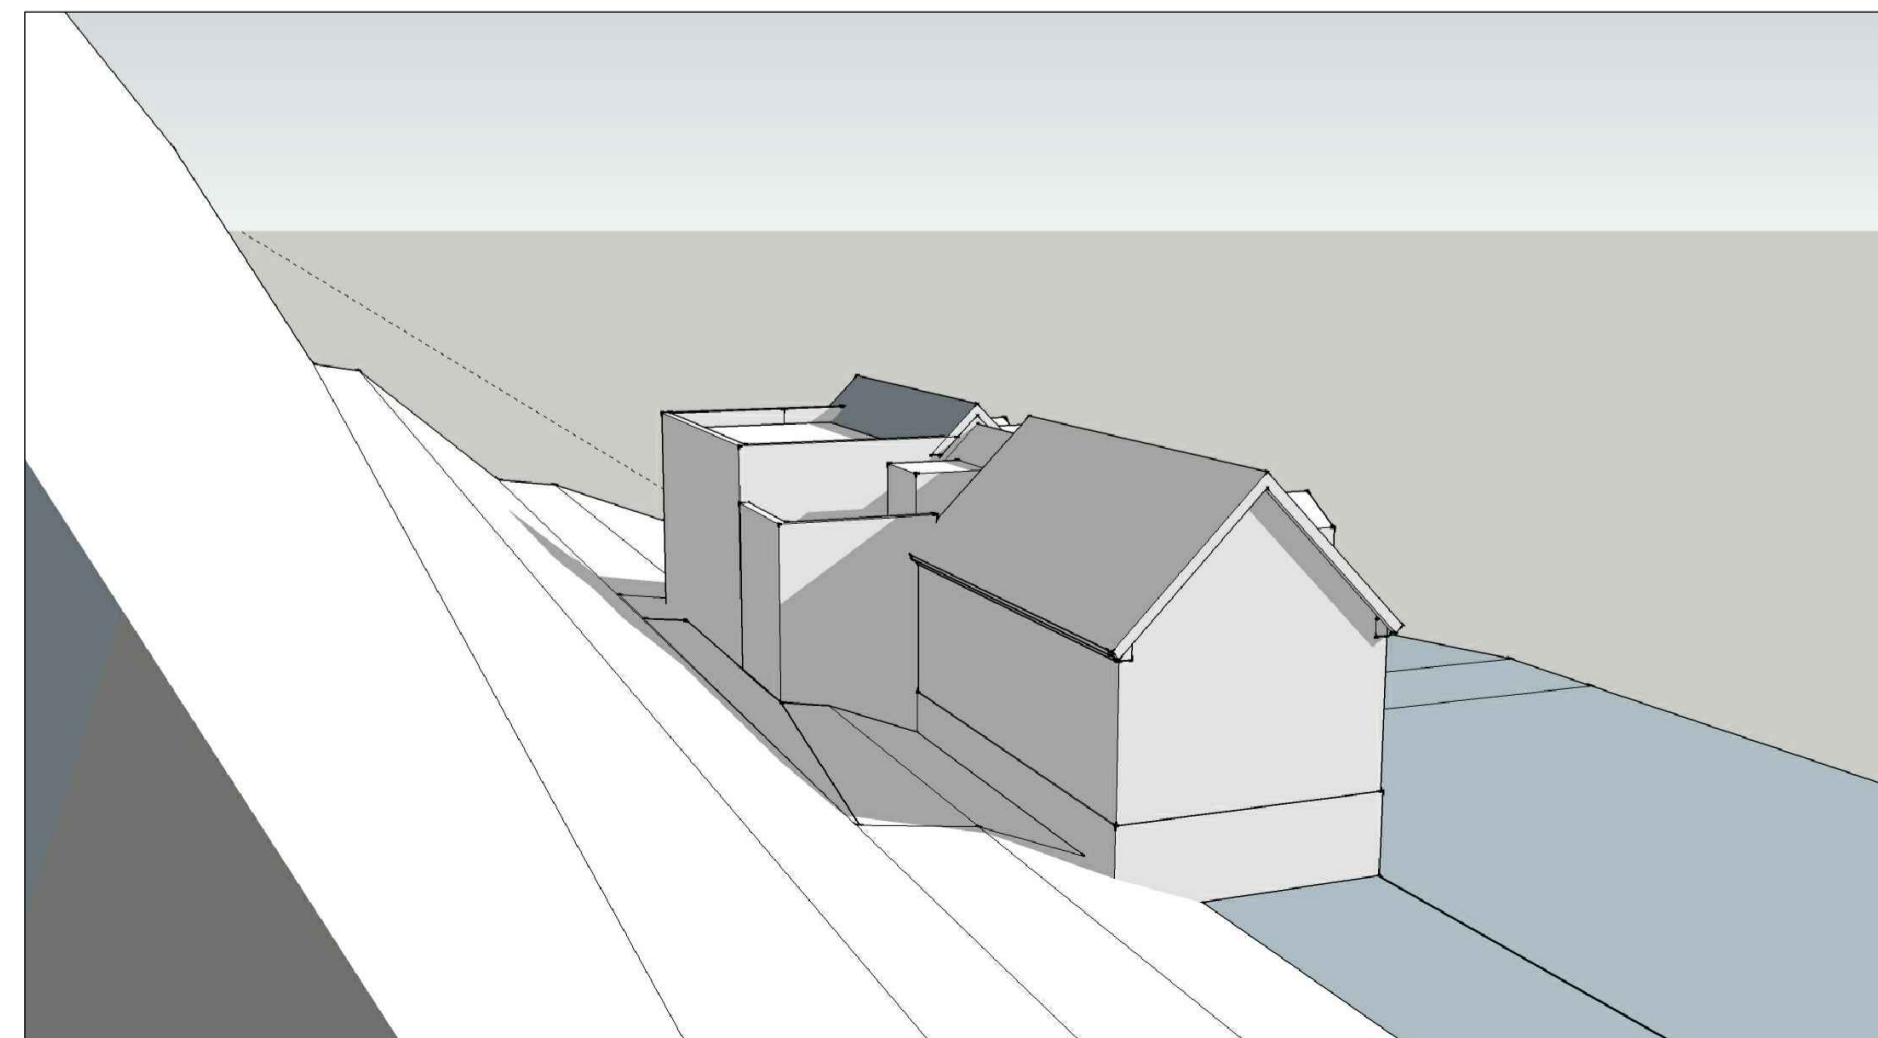

**mansard**  
teiknistofa ehf  
Suðurlandsbraut 30 - 108 Reykjavík  
www.mansard.is - jonhrafni@mansard.is  
Kt.: 570394-2079

Verkefni: **HAFNARSTRÆTI 67 - 69**  
Efni: **DEILISKIPULAGSBREYTING  
SKYRINGARMYNDIR**

Verknúmer:	Mkv.:	A1
Teikn. nr.:	Dags.: 04.05.2017	
Hannað: JHH	Teiknað: JHH	

Jón Hrafn Hlökkversson byggingafræðingur  
Kt.: 260662-6519 - s: 862-7102  
Samþykkt: