

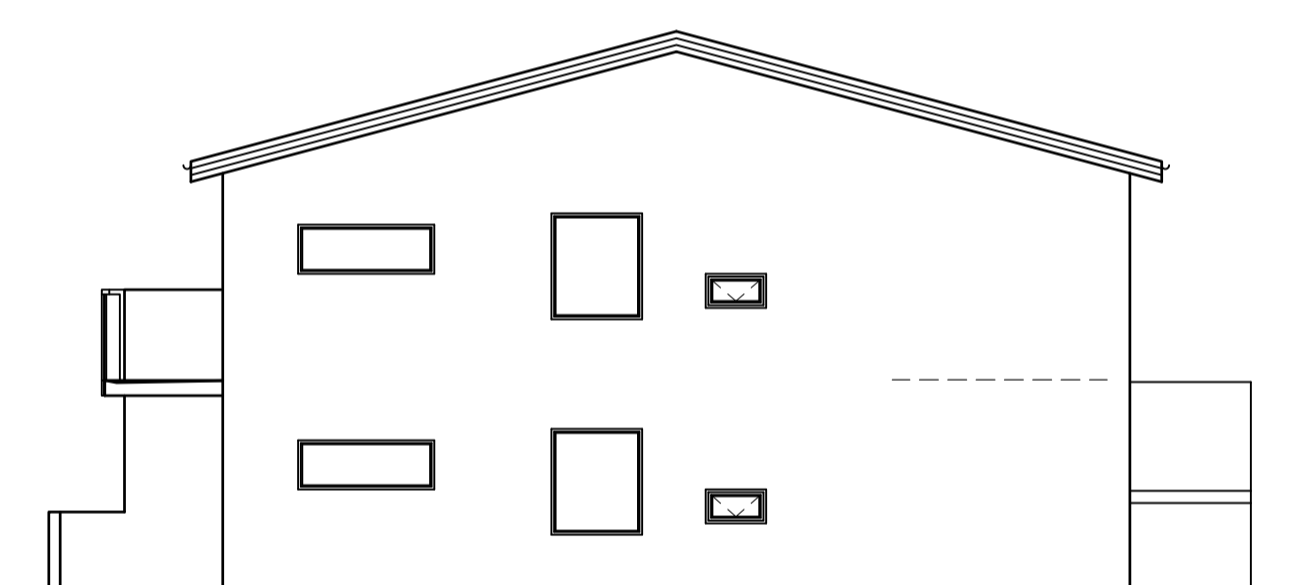
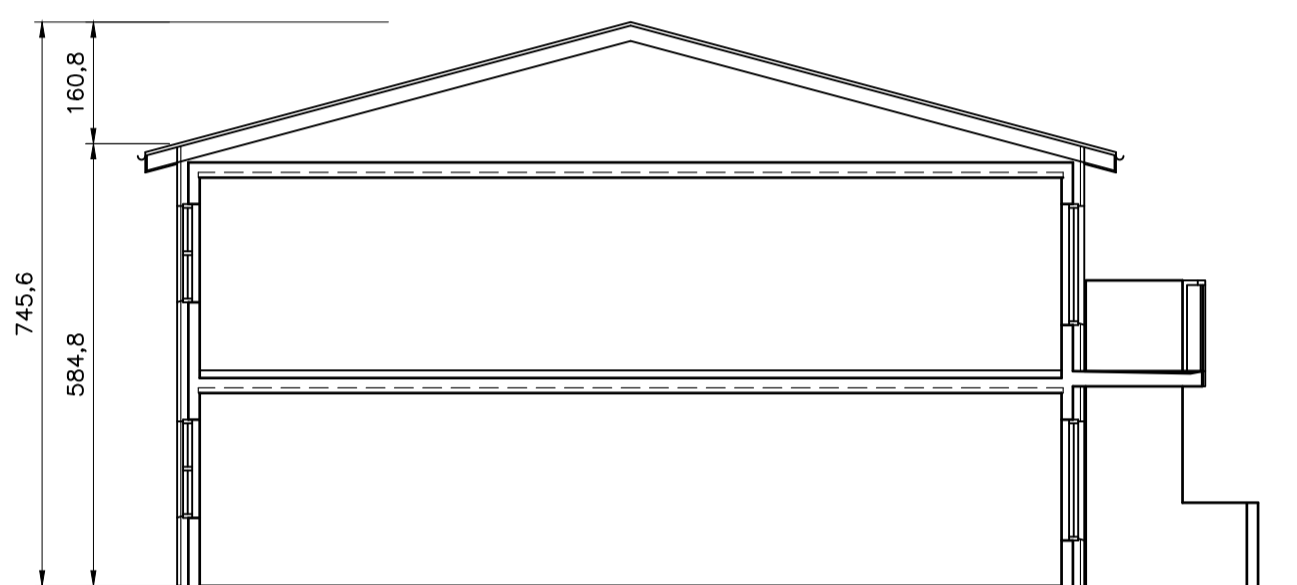
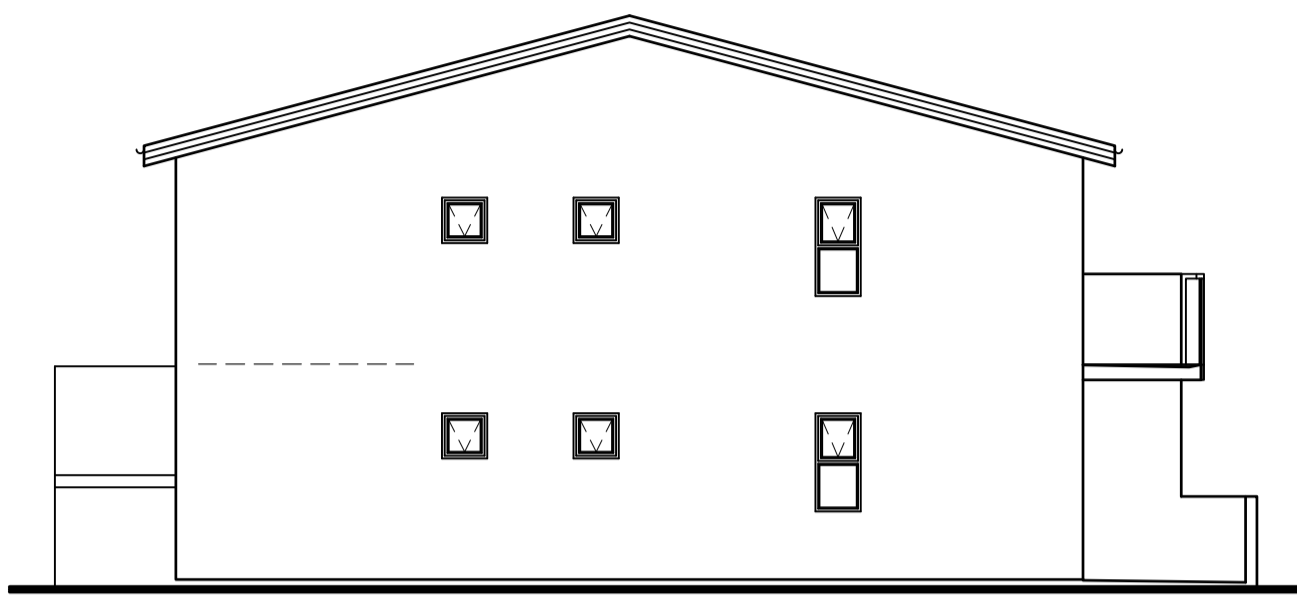
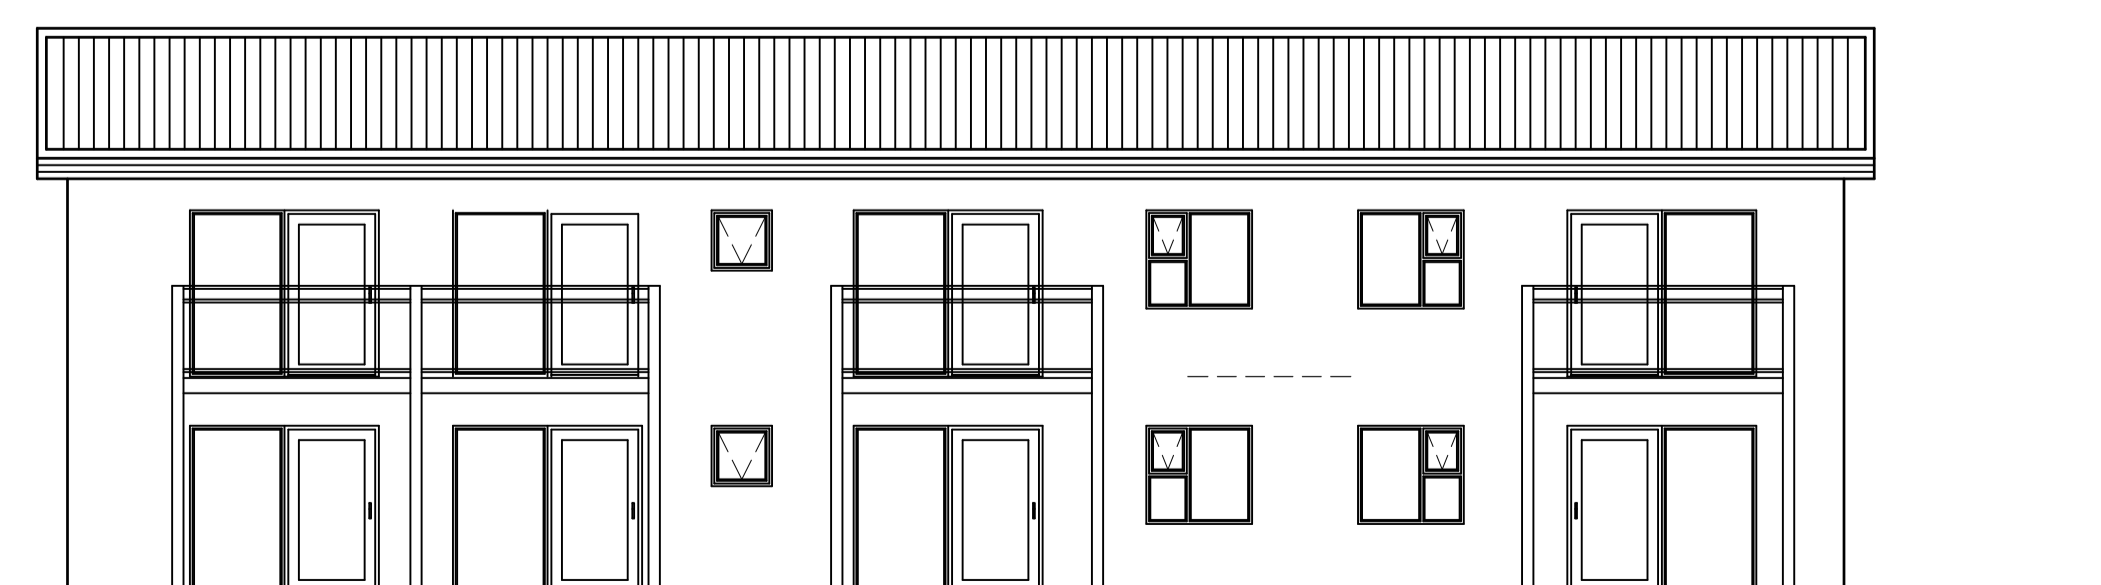
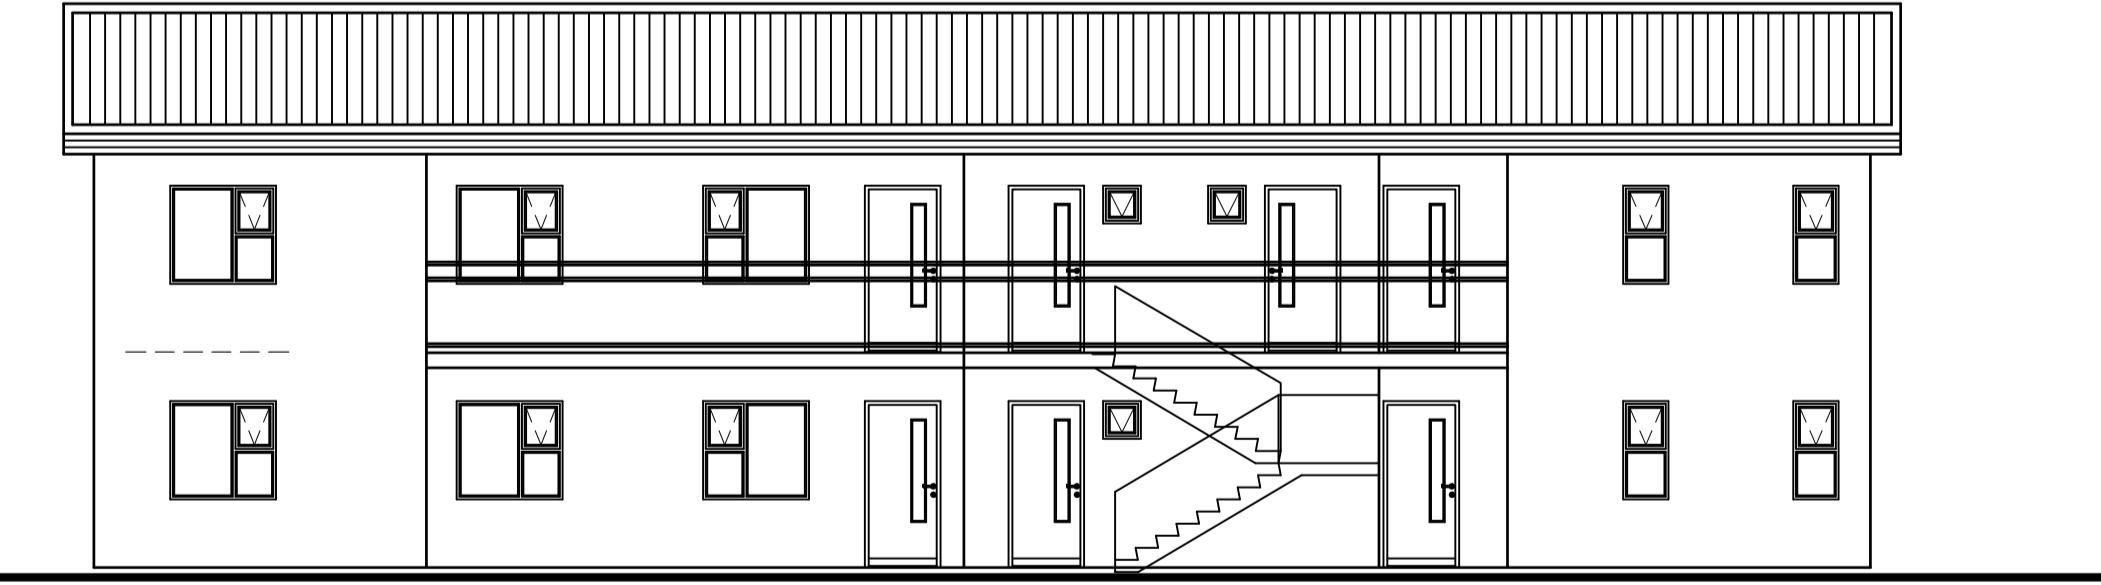
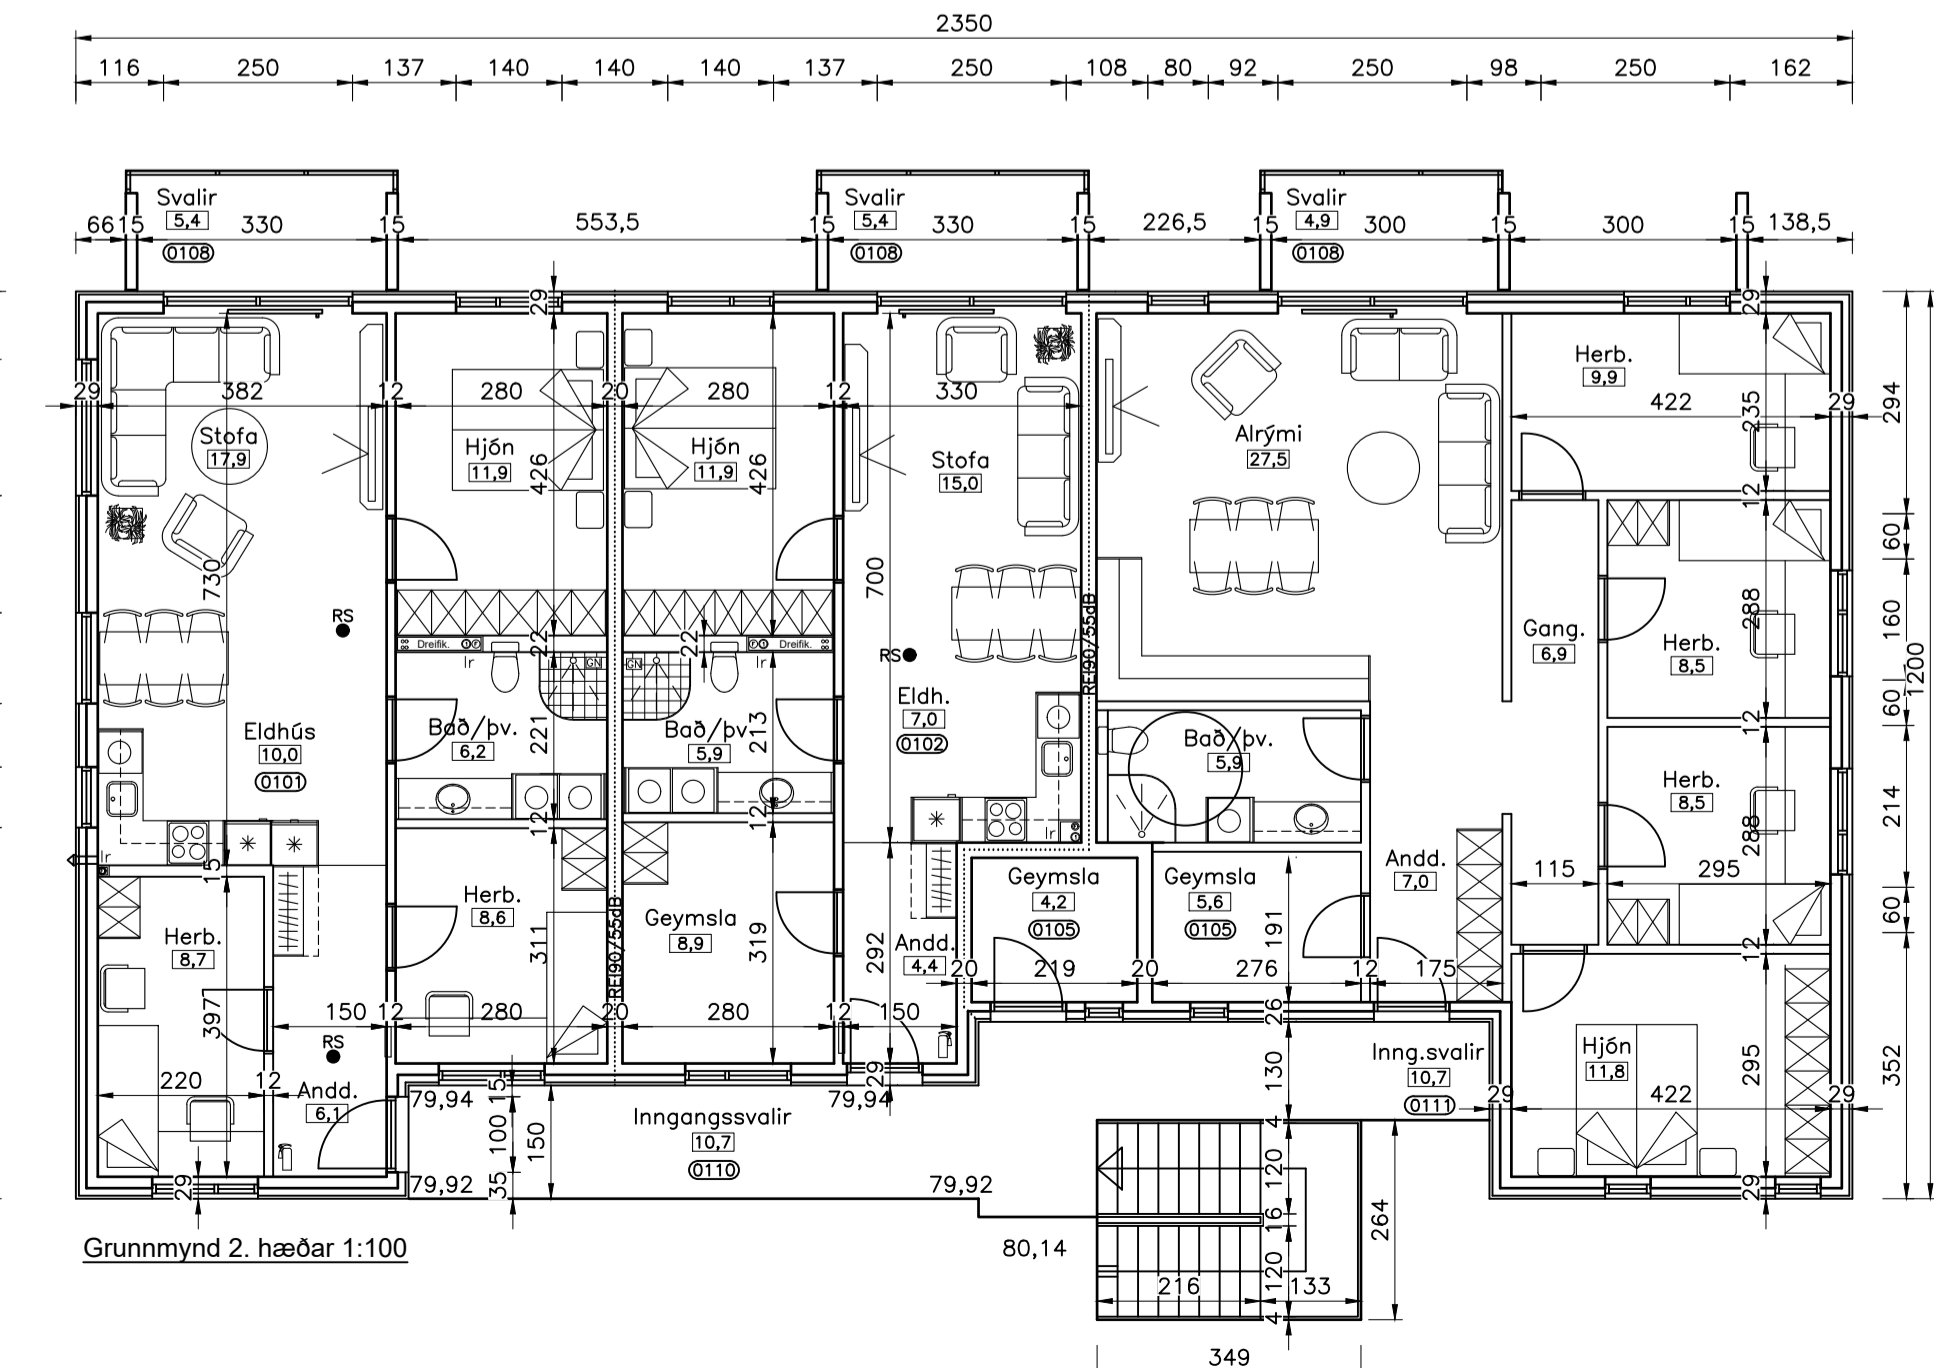
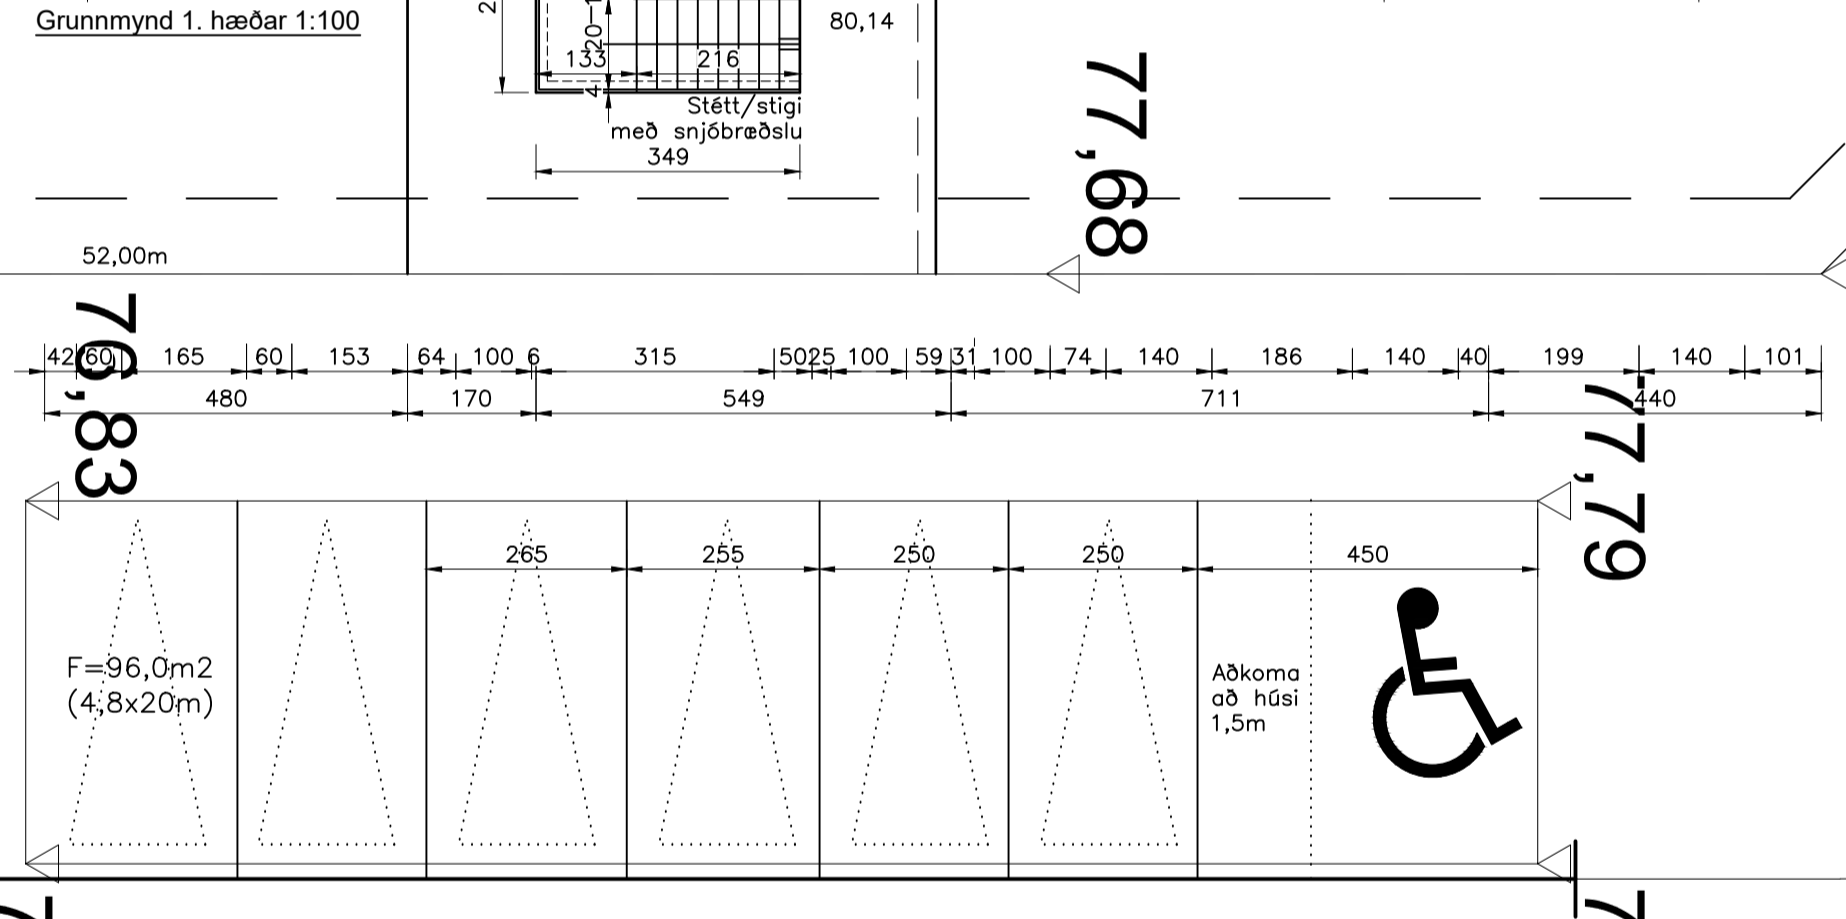
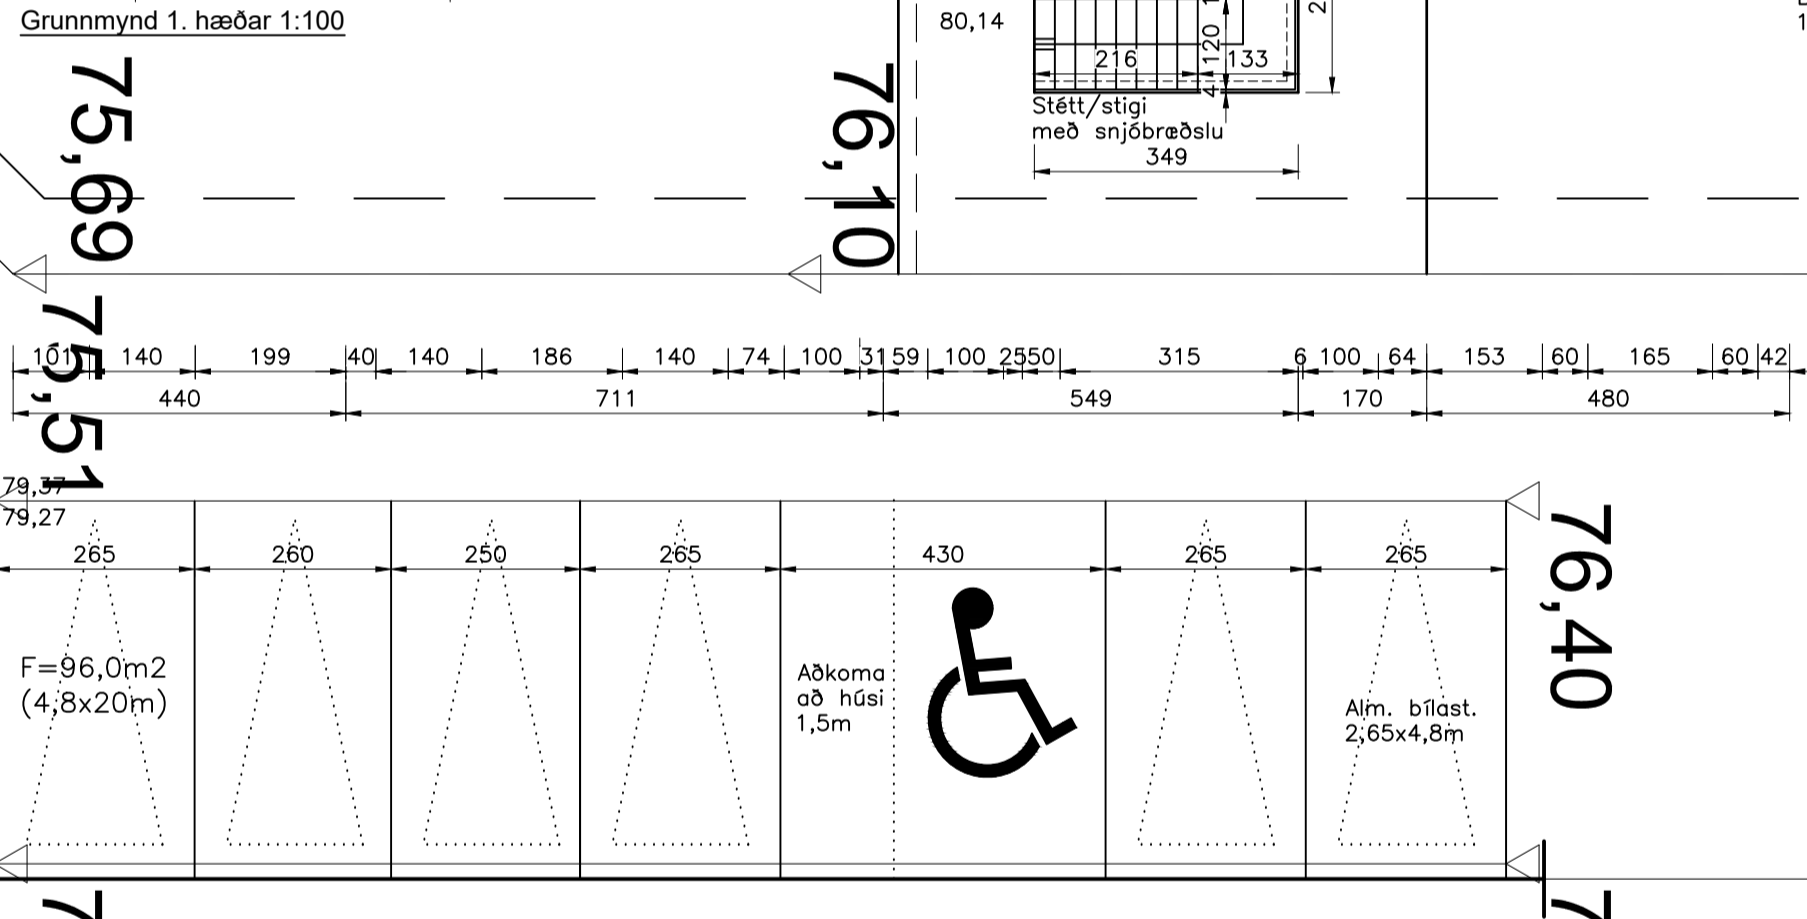


Geirprúðarhagi 6  
Löð er 1664,0m<sup>2</sup>  
bílast. eru 192,0m<sup>2</sup>  
Samtals löð 1856,0m<sup>2</sup>

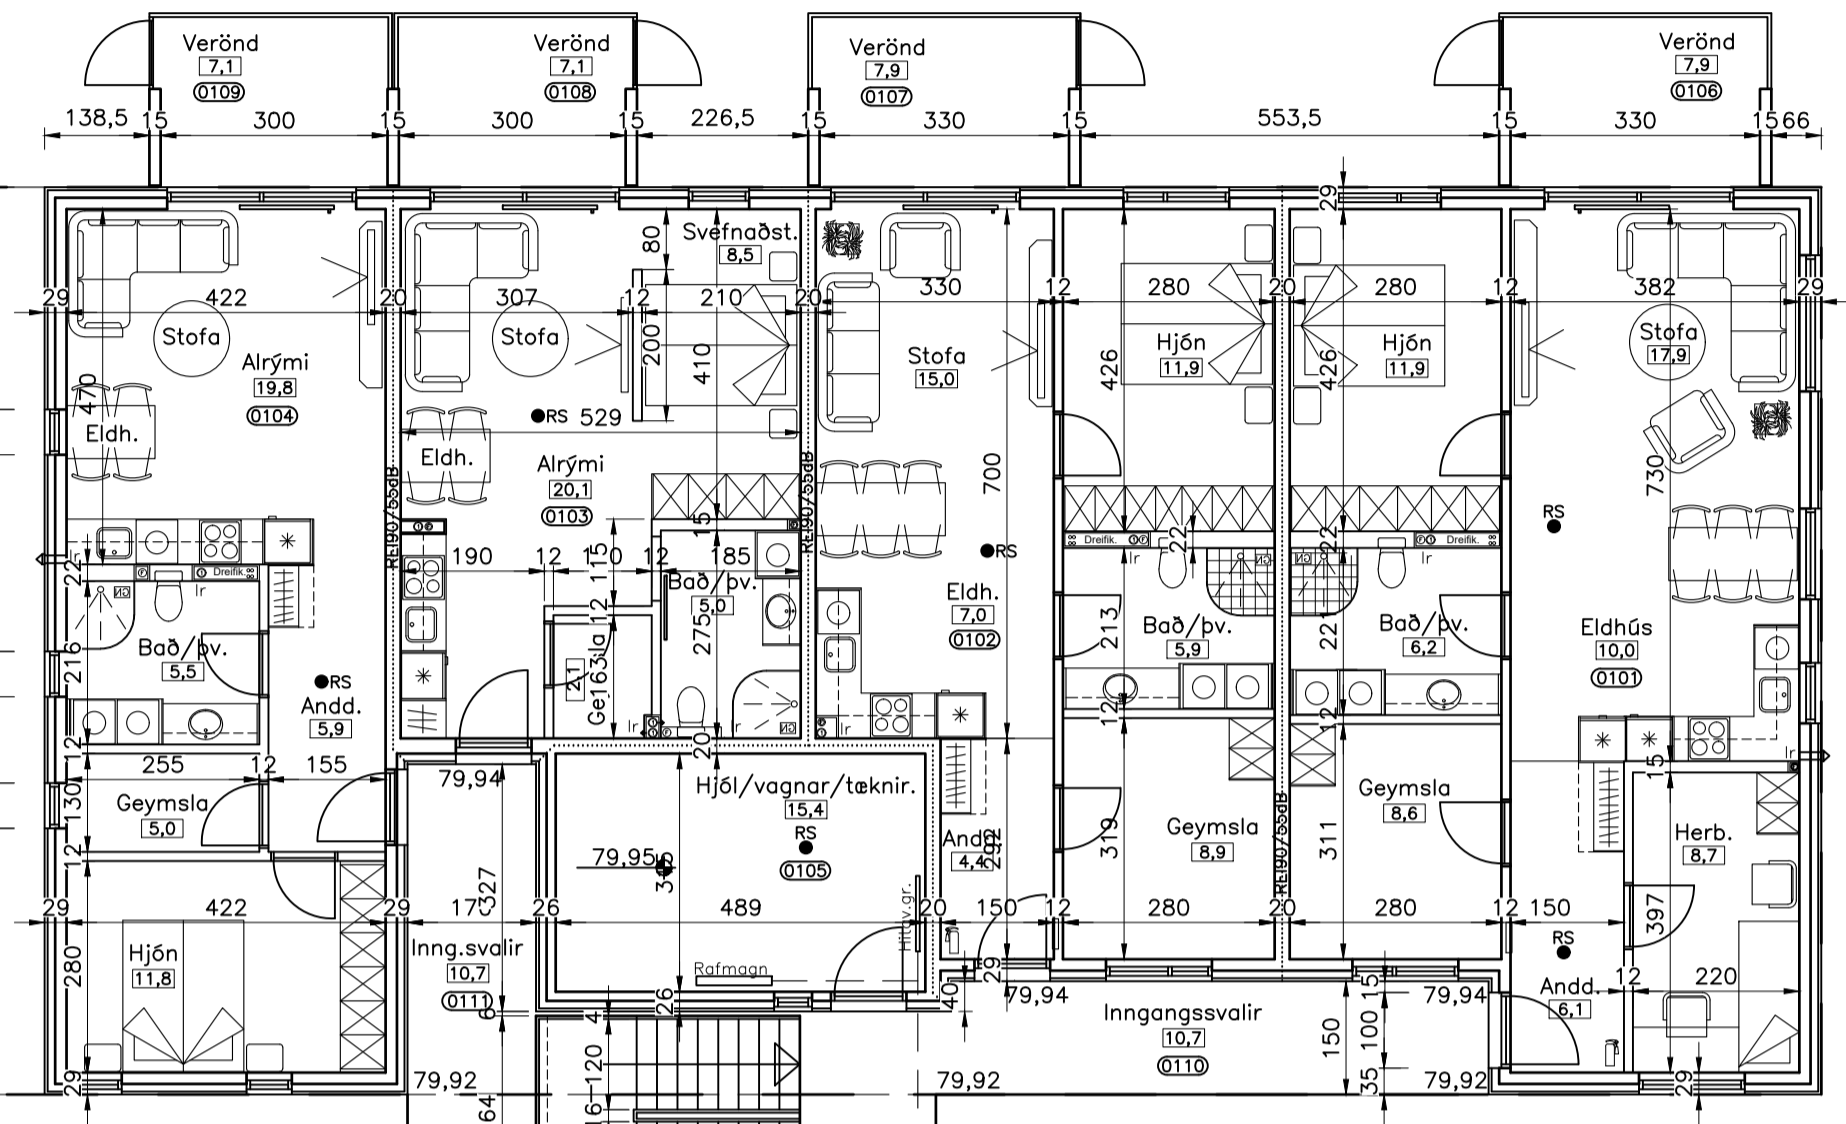

K=76,80

K=78,40

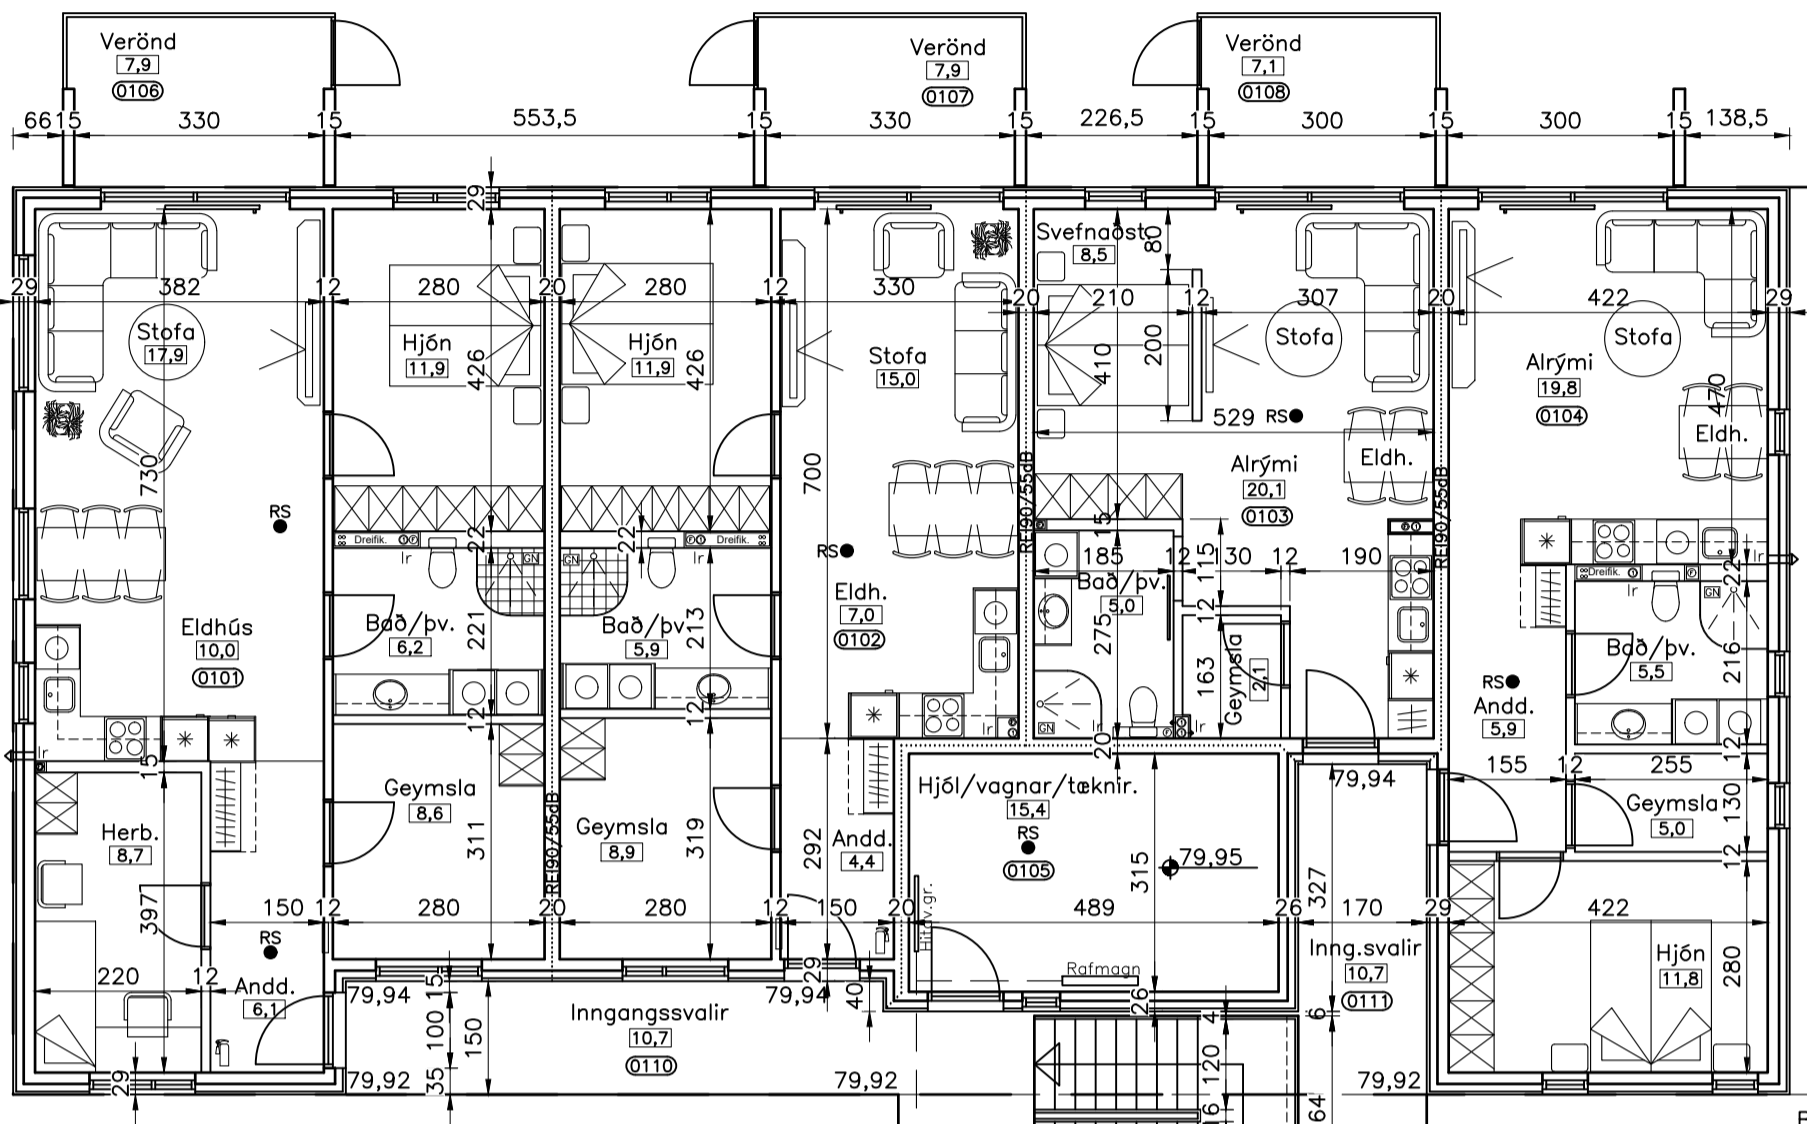

NR	DAGS	BREYTING
A		
B		
C		

**H.S.Á. TEIKNISTOFA**  
TGT Hus ehf - SUNNUHLÍÐ 12 - 603 AKUREYRI - kt. 701210-1230  
sími 464-6800 - fax 464-6801 - hara@hara.is - www.hara.is

VERKHEITI				
Geirprúðarhagi 6, Akureyri.				
BÍTTI TEIKNINGAR				
Grunnmyndir 1. og 2. hæðar.				
VERK NR	TEIKN. NR	KVARDI	DAGS	
17-406	1302	1:100	10.10.2017	
HANNAÐ	TEIKNAD	YFIRFARID	BREYTING	
HARALDUR S. ÁRNASON - kt. 120149-2339 STENMAR H. RÖGNVALDSSON - kt. 140574-3769				