




Burðarvirki – Steypt

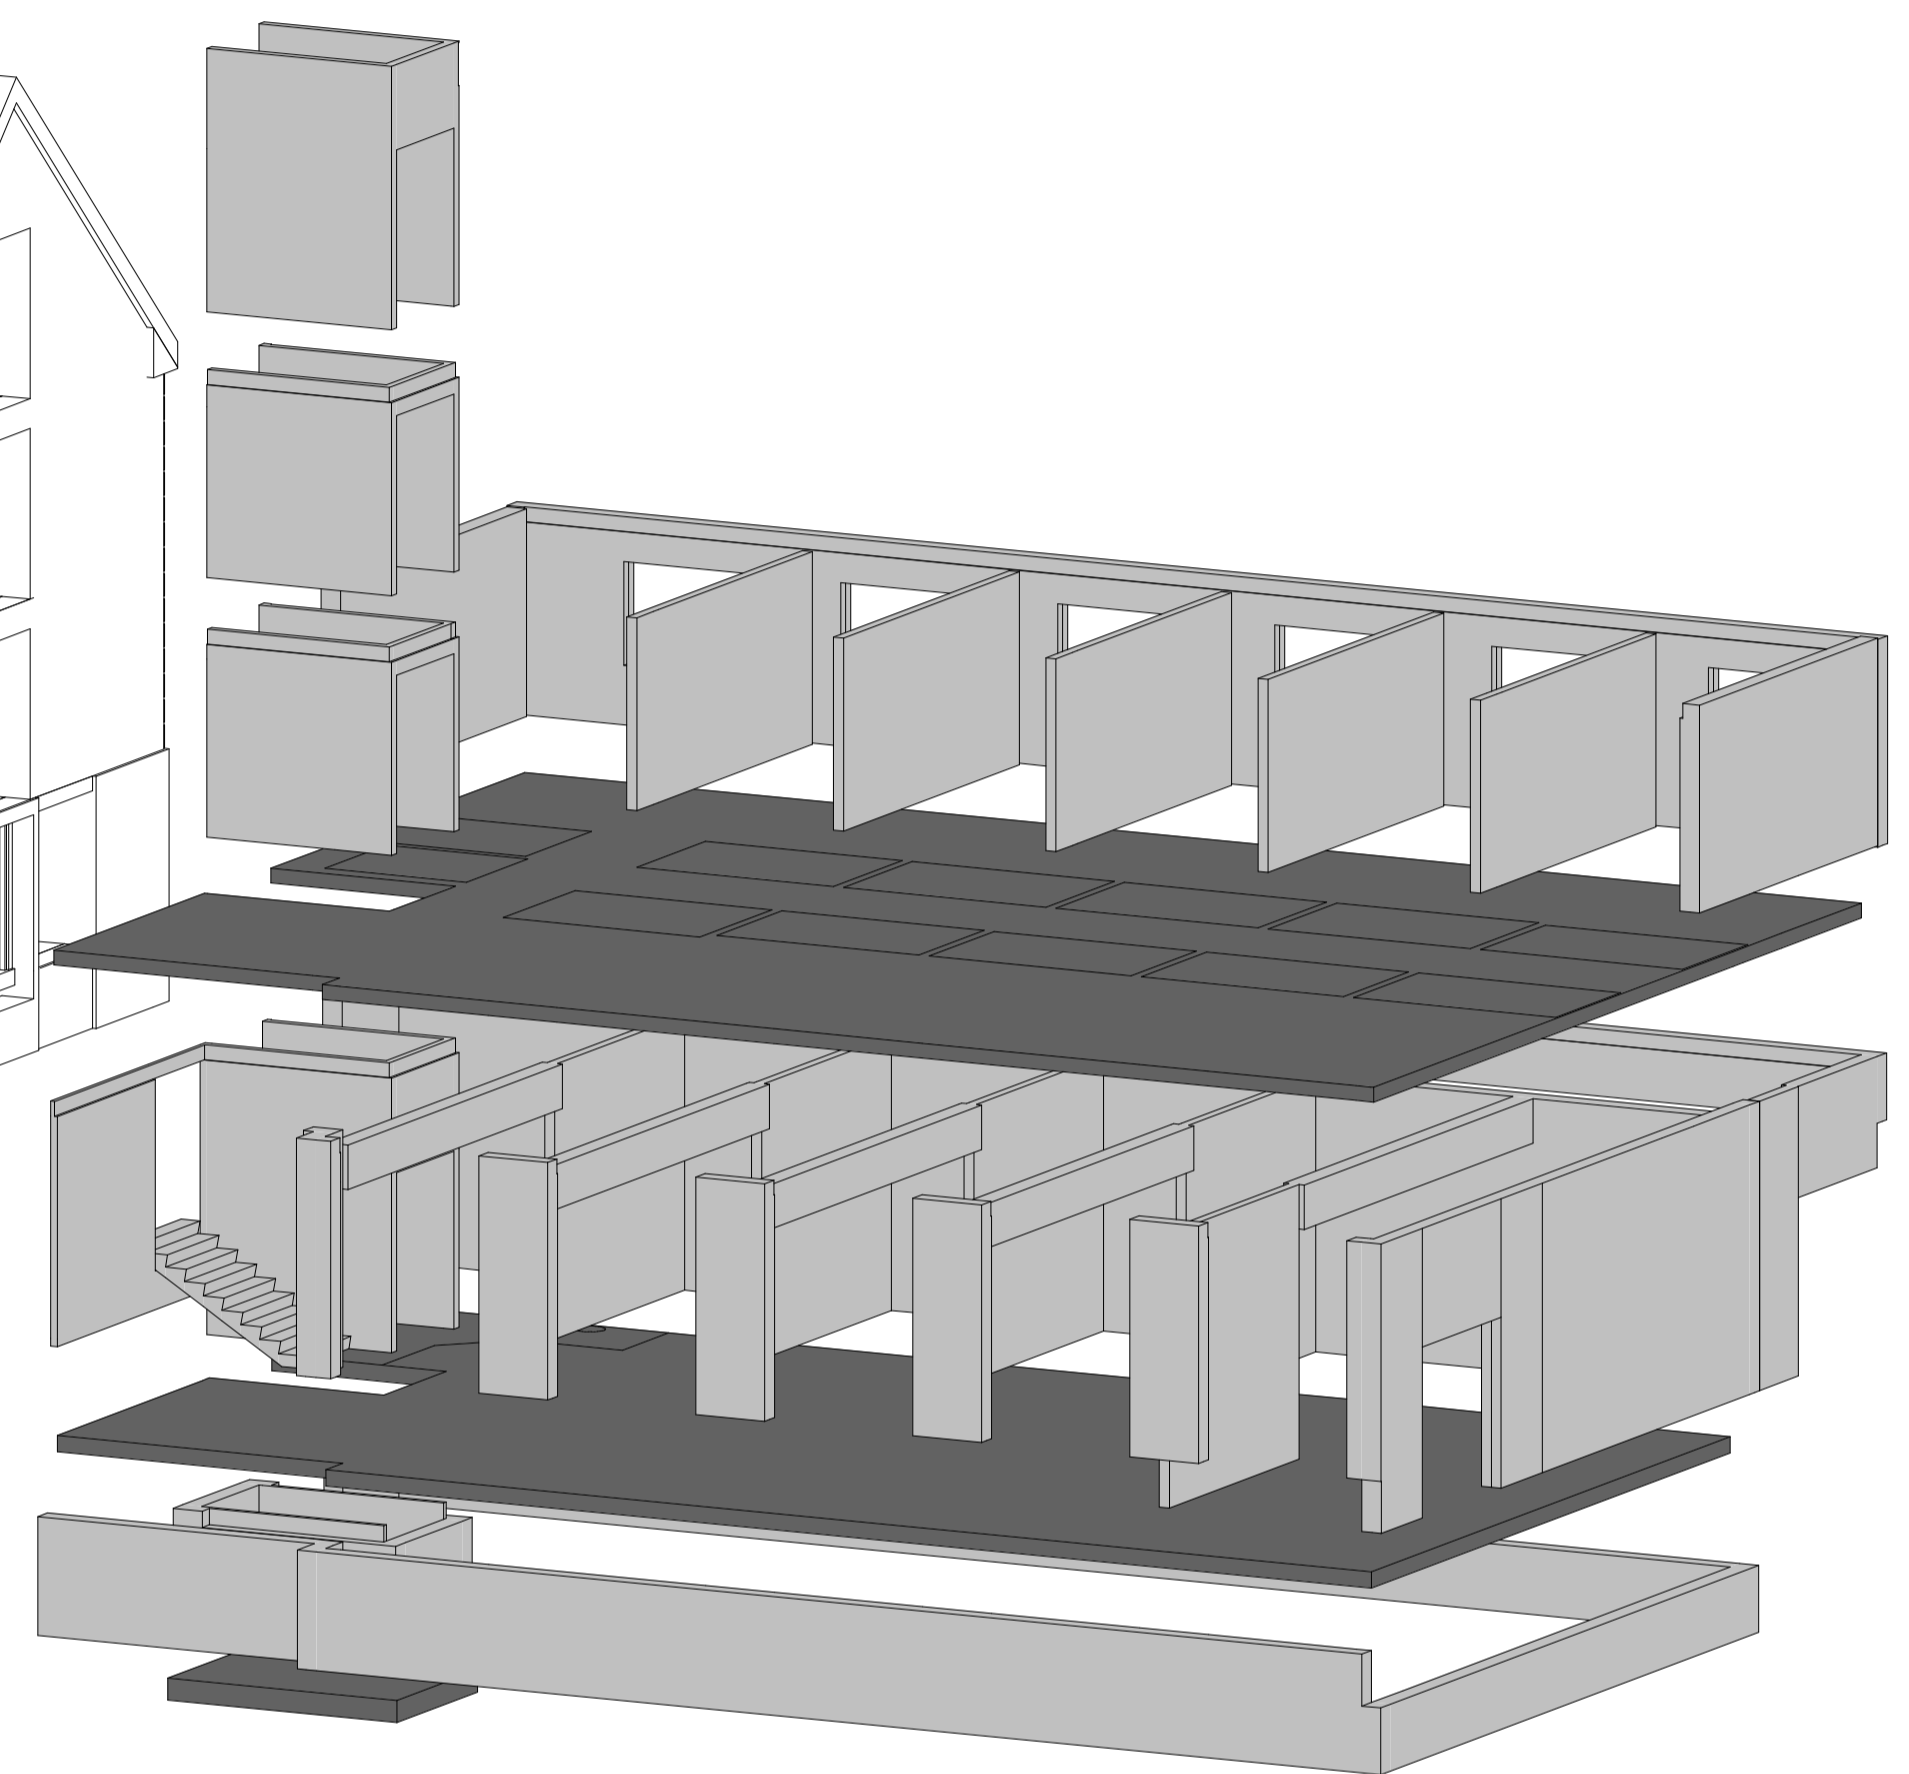

Burðarvirki – Sundurliðun

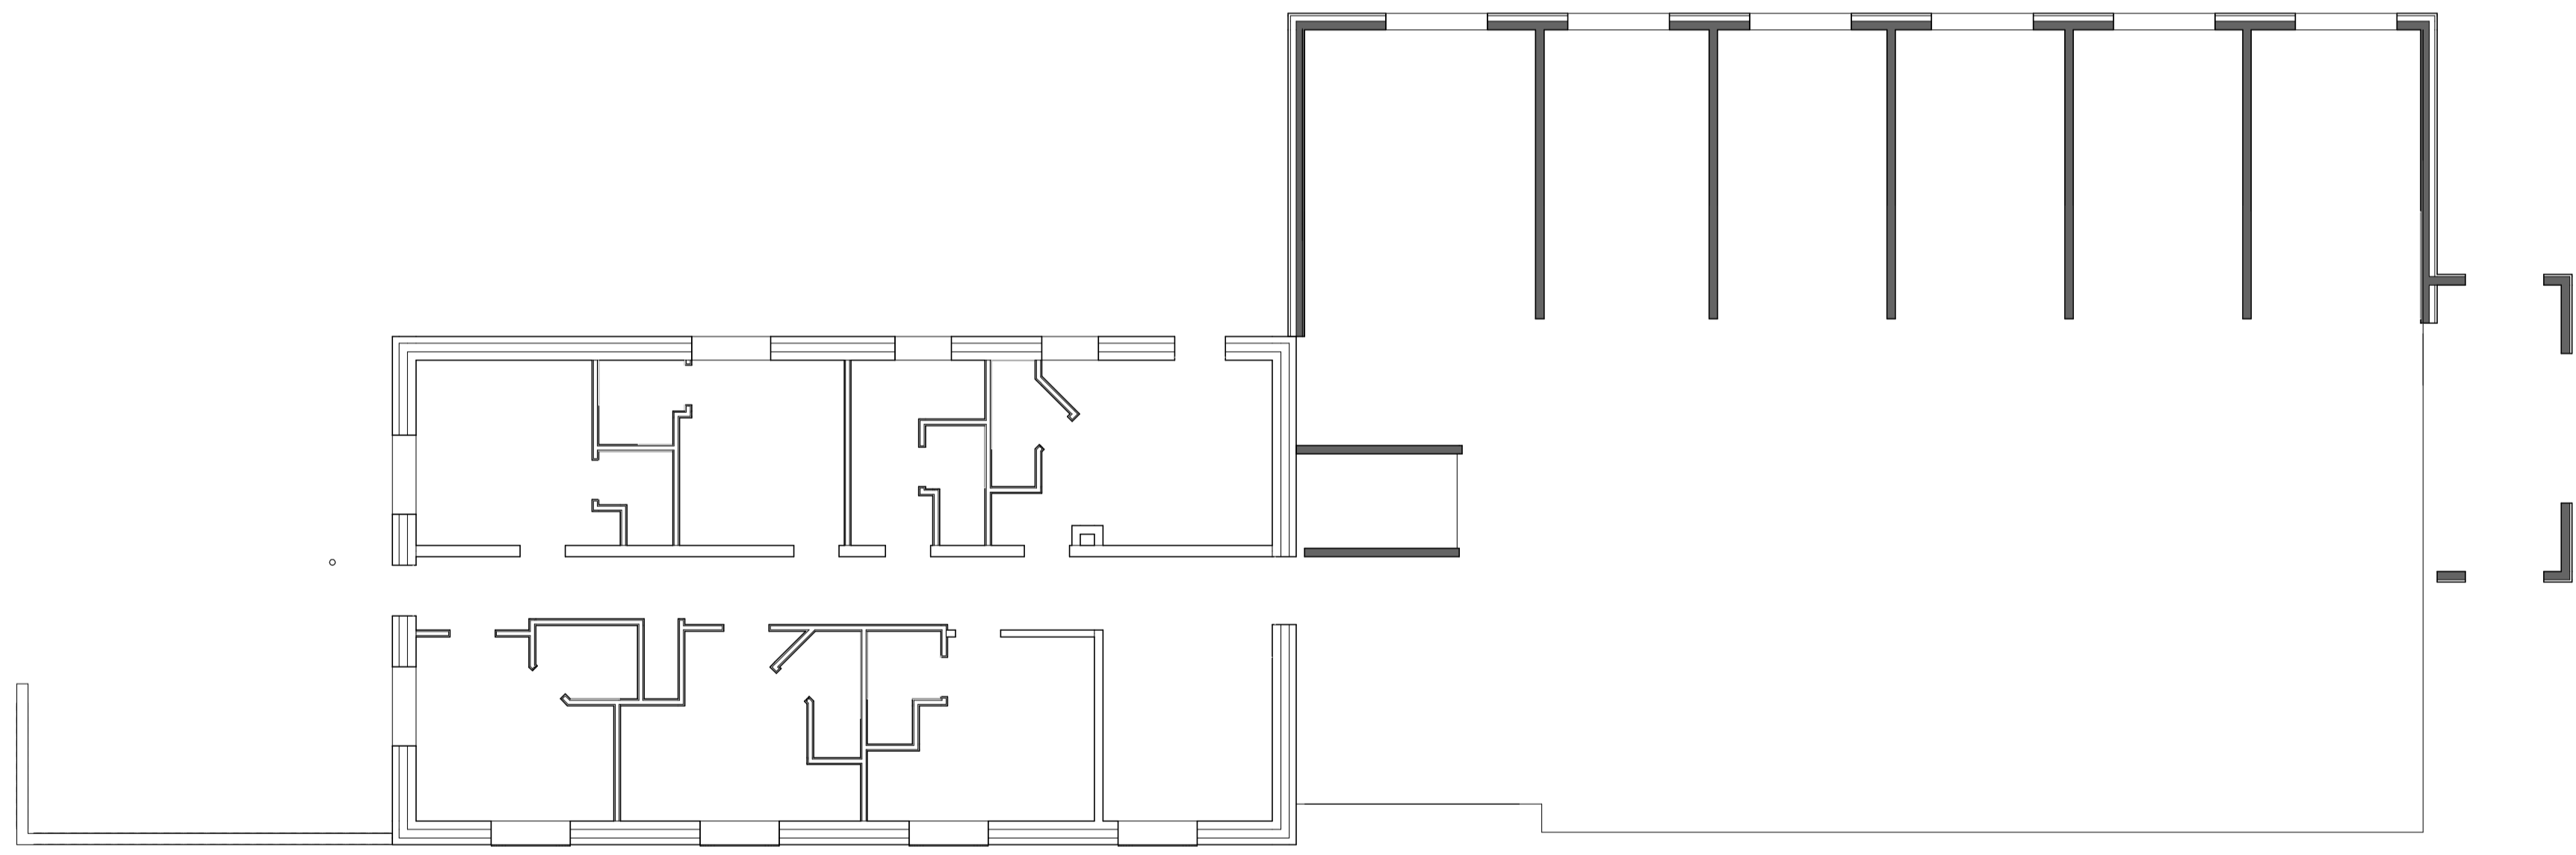

Burðarvirki – Grunnmynd 2. hæðar
1:100

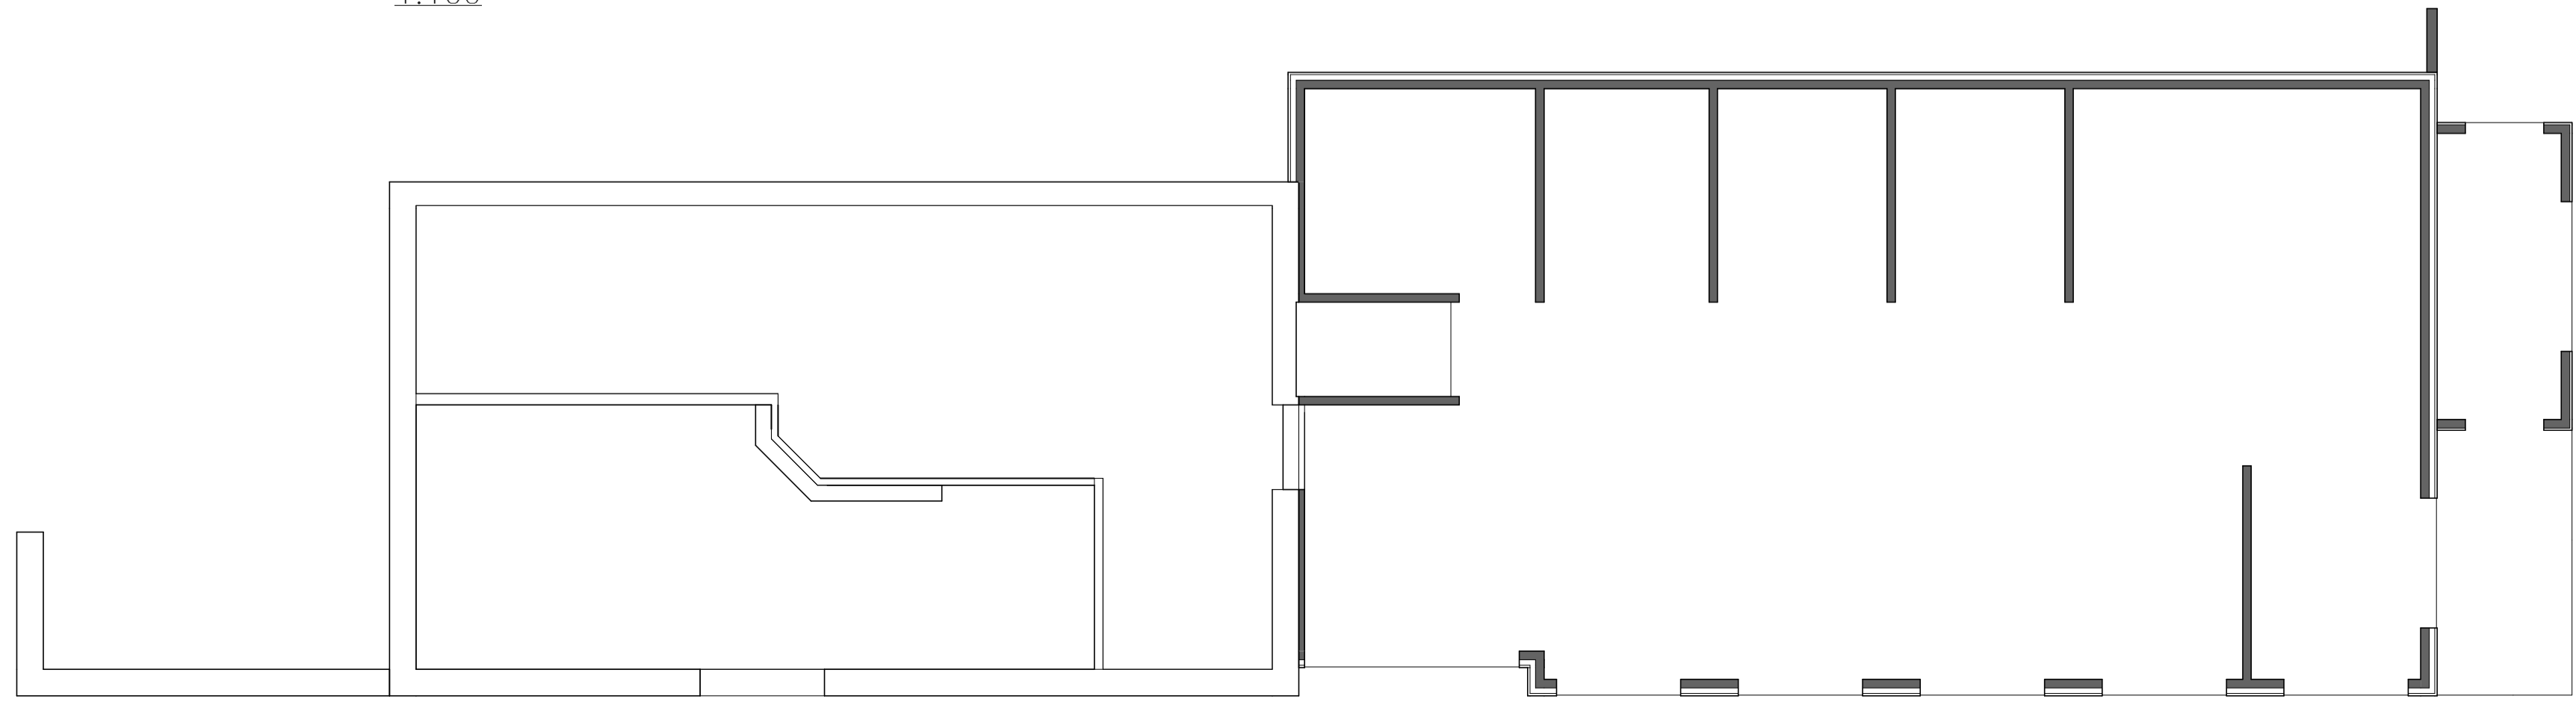

Burðarvirki – Grunnmynd 1. hæðar
1:100

NR	DAGS	BREYTING
A		
B		
C		

H.S.Á. TEIKNISTOFA
TGT Hús ehf. • SUNNULÍÐ 12 • 603 AKUREYRI • t. 701210 - 1230
sími 464-6800 • fax 464-6801 • hars@hara.is • www.hara.is

VERKHEITI				
Hafnarstræti 67-69, Akureyri				
HEITI TEIKNINGAR				
Steypt burðarvirki				
VERK NR	TEIKN NR	KVARDI	DAGS	
15-105	1305	1:100	27.08.2018	
HANNAÐ	TEIKNAD	YFIRFARID	BREYTING	
HÁ	AF			
HARALDUR S. ÁRNASON - t. 120149-2539				
STEINMAR H. ROGNVALDSSON - t. 140574-3769				
Aðrir Mannorðir:				