


SJÓNARHORN 1 - HORFT TIL SUÐ-AUSTURS

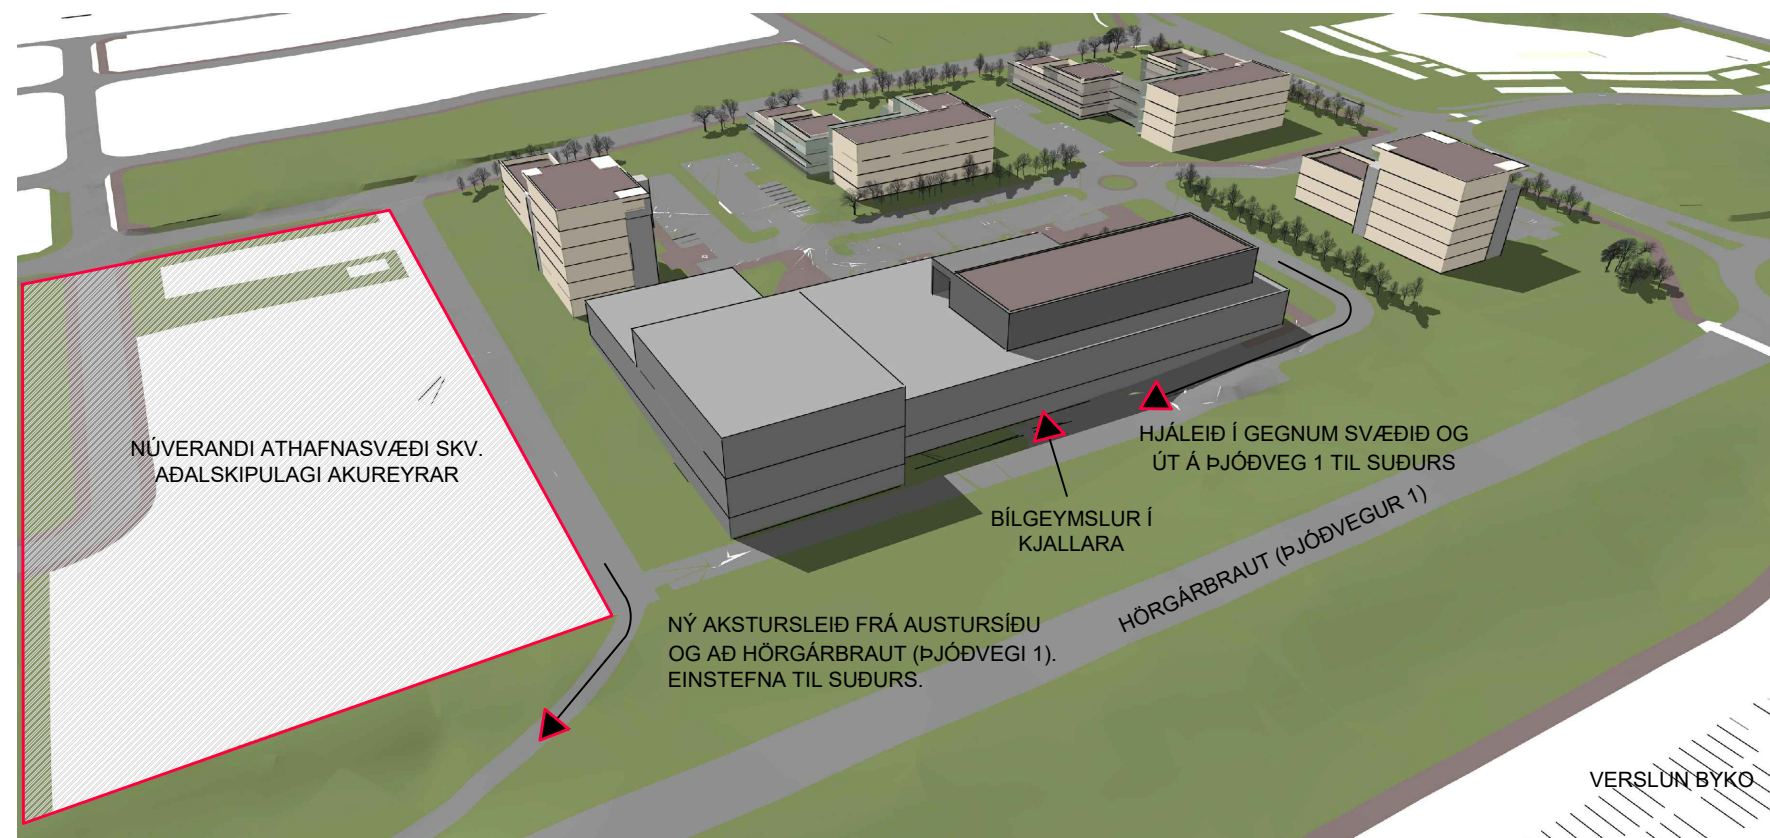

SJÓNARHORN 1 - HORFT TIL NORD-VESTURS

AUSTURSÍÐA 2, AKUREYRI	VERK:	09_18_041
FRUMSKOÐUN LÓÐAR	KVARDI:	1:1000
	DAGS:	08.07.19
TILLAGA D	TEIKN:	IFG, LME
ÞRÍVÍDDARSTÚDÍA - YFIRLIT	SKRÁ:	



**KOLLGÁTA**  
 Kaupvangsstræti 29, 600 Akureyri  
 Sími/Fax: 464 7880 - 464 7889  
 Netfang: kollgata@kollgata.is