



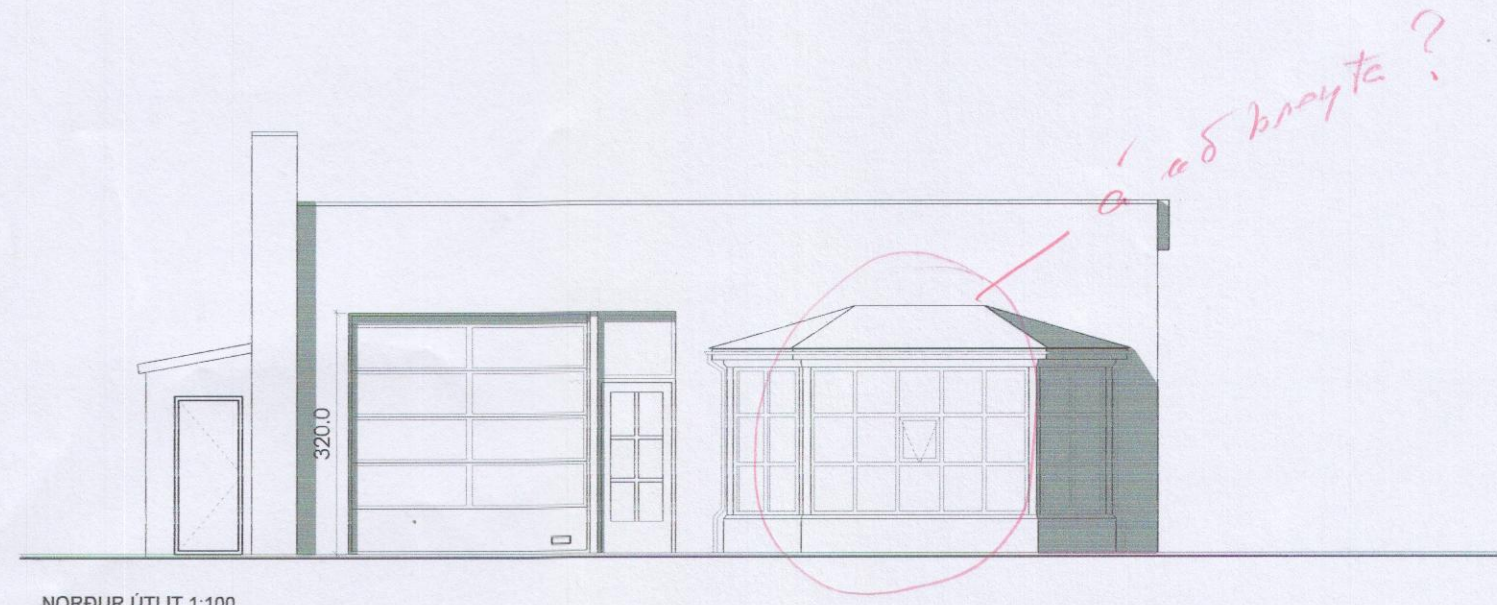


NORÐUR ÚTLIT 1:100




SUDUR ÚTLIT 1:100

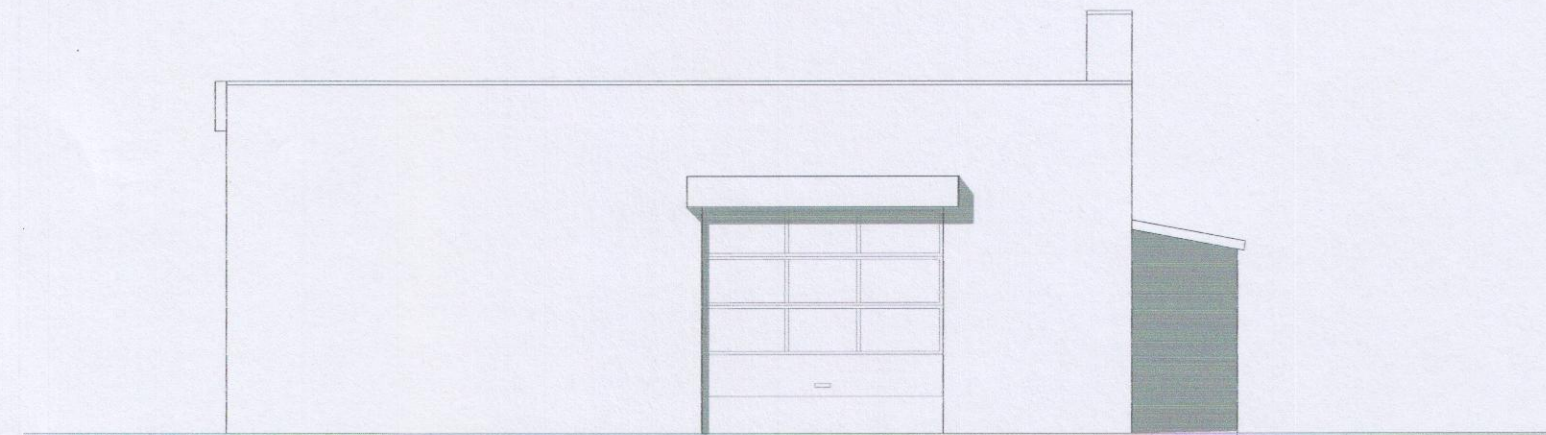


AUSTUR ÚTLIT 1:100

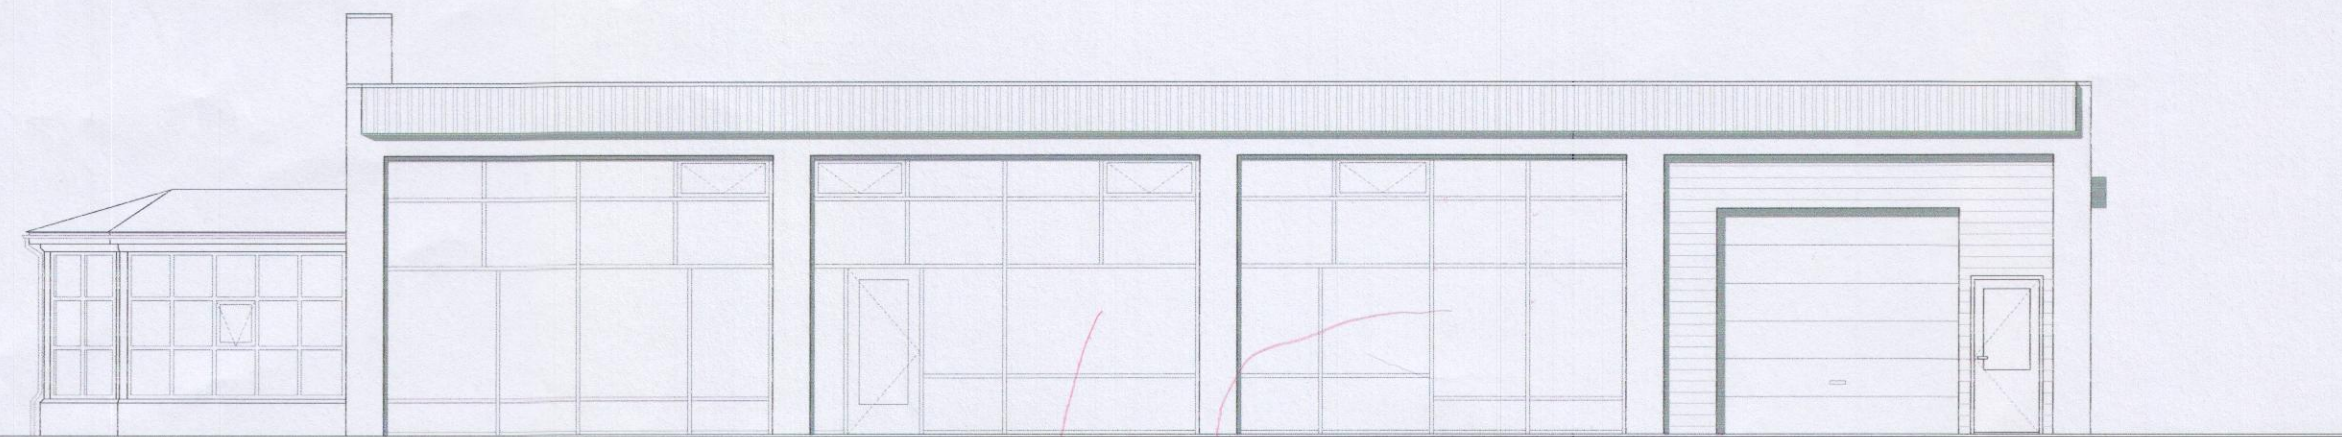

VESTUR ÚTLIT 1:100

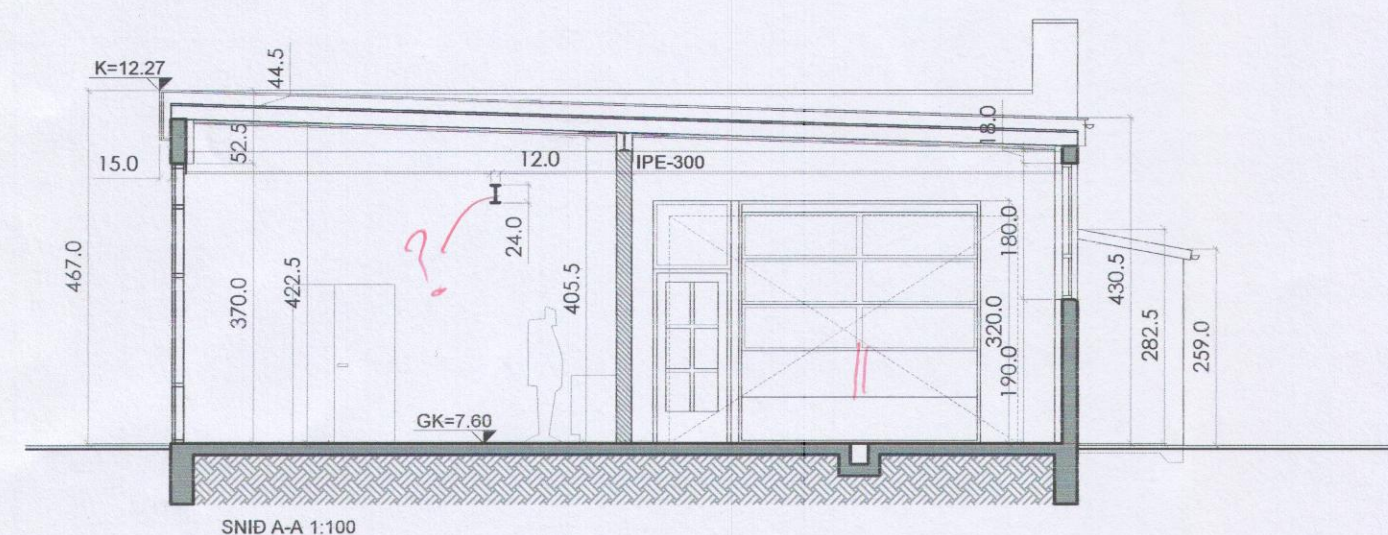

SNID A-A 1:100

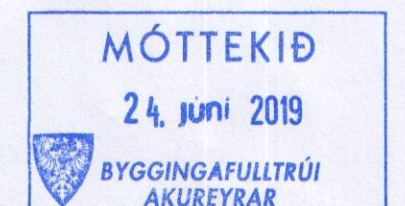

C:	
B:	
A:	
BREYTINGAR:	DAGS:
TRYGGVABRAUT 14	
ADALUPPDRATTUR	VERK: 05_19_013
SNID	KVARDI: 1:100
ÚTLIT	DAGS: 20.06.19
	TEIKN: VB
	YFIRFARID: EAF

Undirskrift aðalhönnuðar: *Jalþór Brynjásson.*

Undirskrift hönnunarstjóra: *Jalþór Brynjásson.*

Logi Már Einarsson arkitekt faí kt. 210864 - 2969
 Ingólfur F. Guðmundsson ID. Bsc. kt. 010273 - 3079
 Valþór Brynjásson byggingafræðingur kt. 240463 - 5209



KOLLGÁTA
 Kaupvangsstræti 29, 600 Akureyri
 Sími/Fax: 464 7880 - 464 7889
 Netfang: kollgata@kollgata.is