

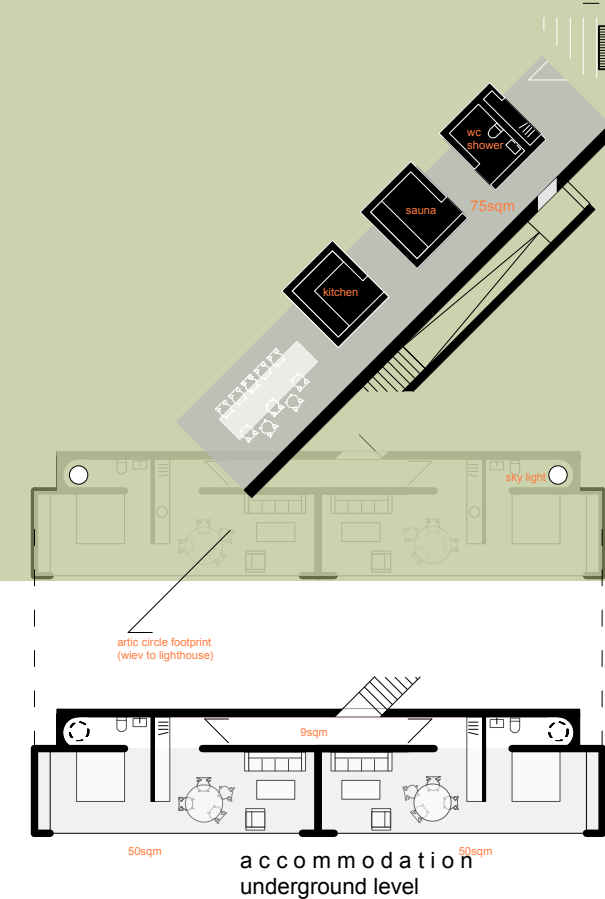


DRAFT

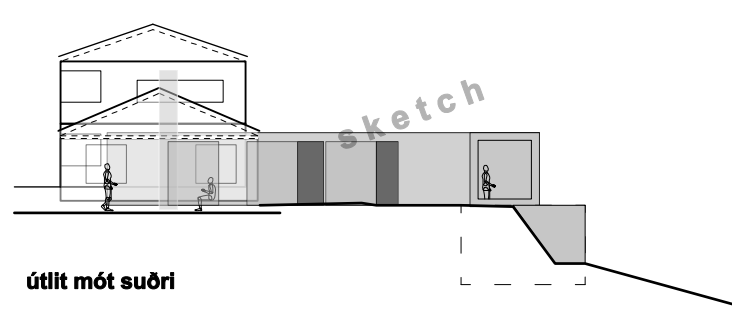

grunnmynd

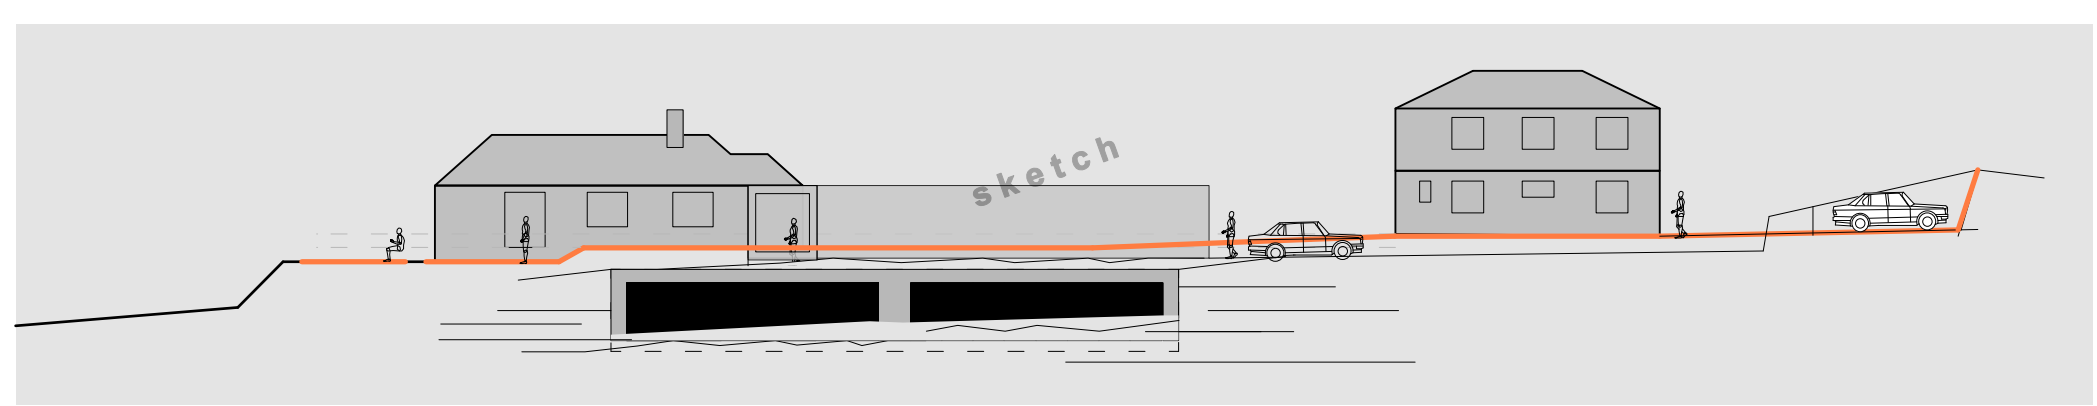

	D
	C
	B
	A
BREYTING:	DAGS: BR.

**YTRI GRENIVÍK OG SIGTÚN GRÍMSEY**  
kynningargögn: concept sketch

VERK NR.:	2463
DAGS.:	31.04.2024
FYRIRSPURN	MKV.: 1:200 (A2)

**PK ARKITEKTAR**  
kt. 680504-2880 Starmýri 2, 108 Reykjavík  
www.pk.is 551 8050 pk@pk.is