


Grunnmynd kjallara - 1:100

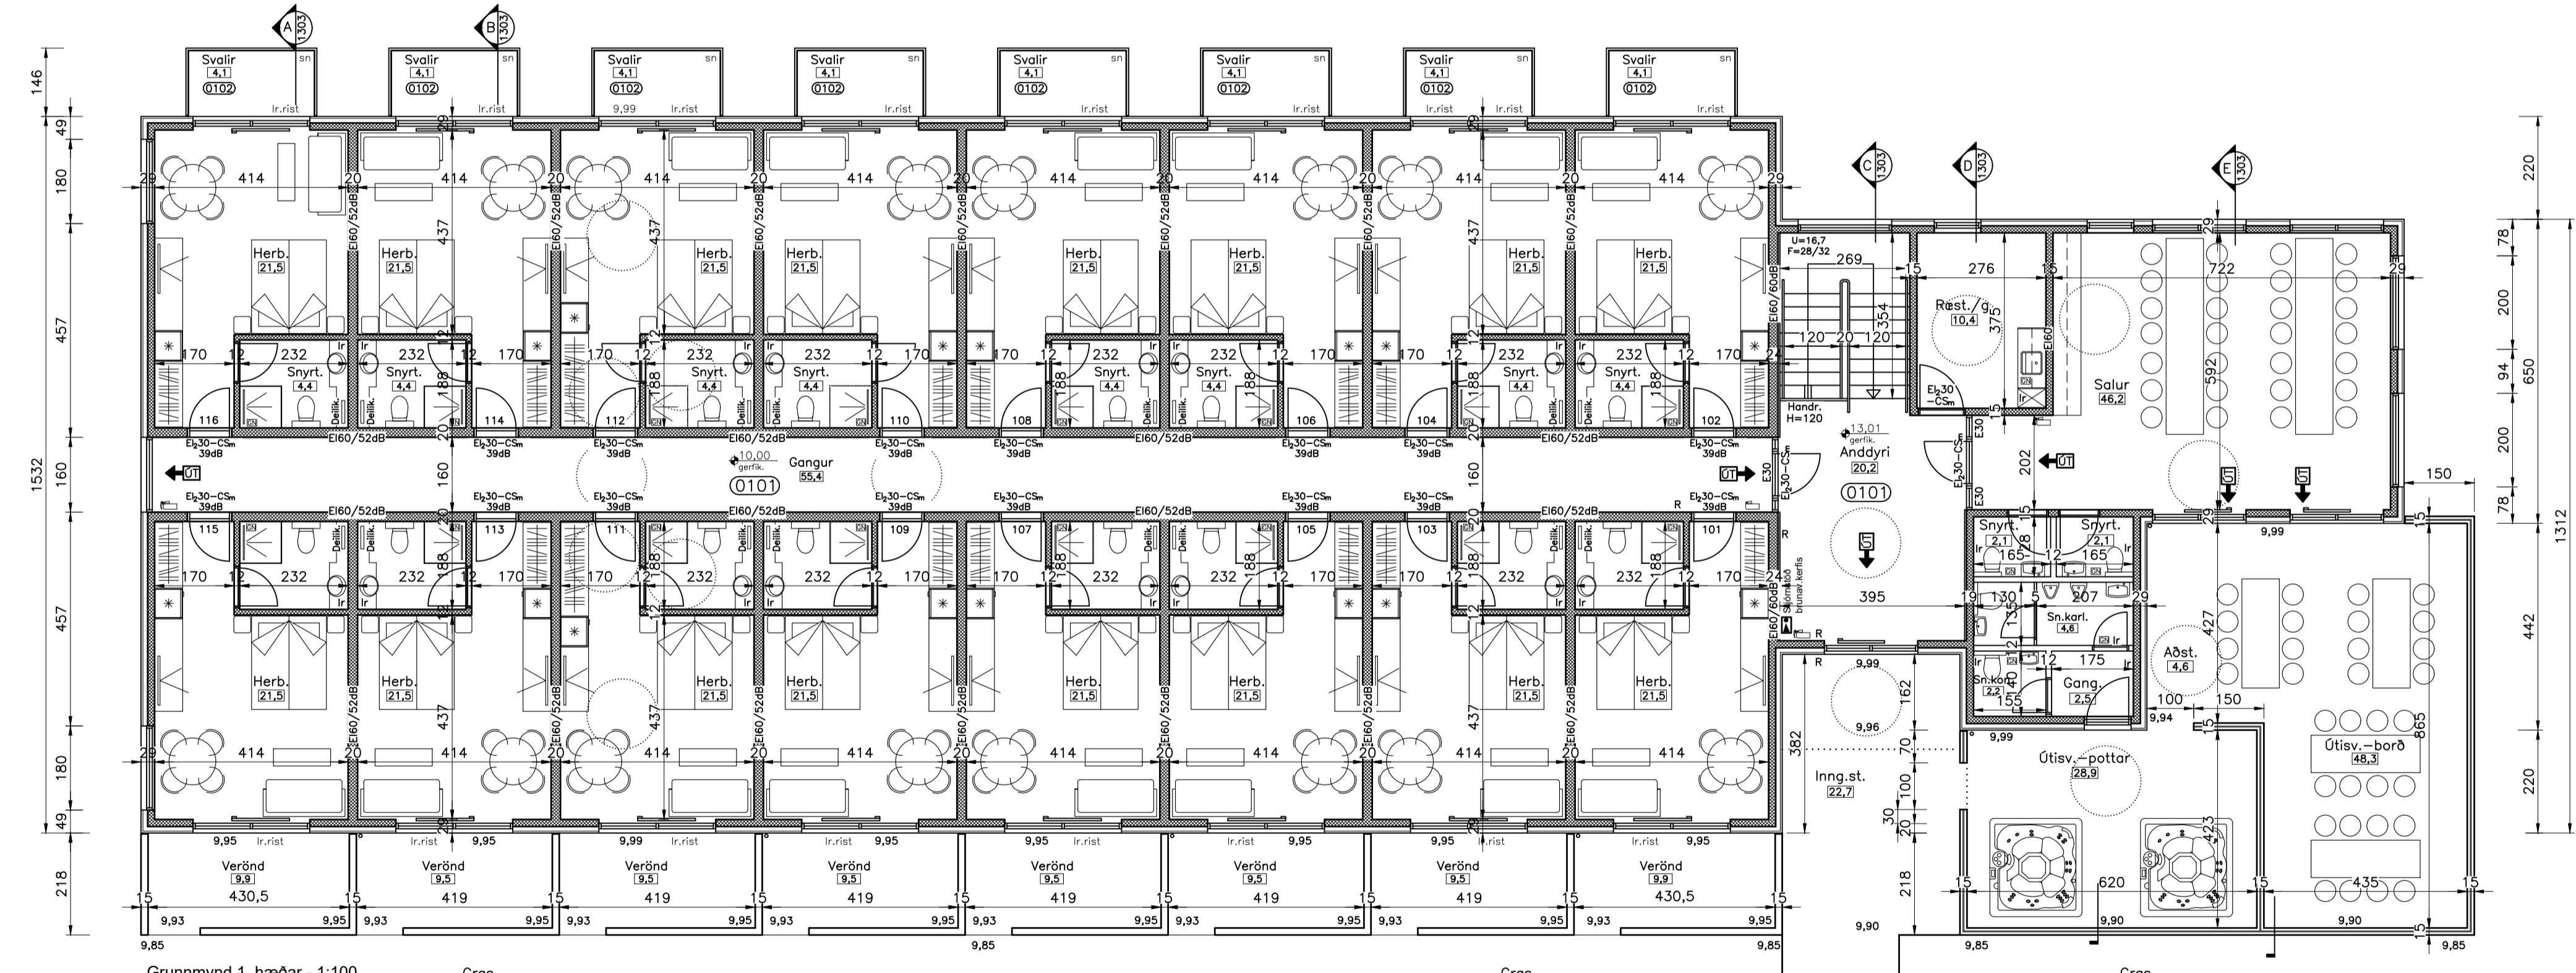


Grunnmynd 1. hæðar - 1:100


Gras

Gras

Gras

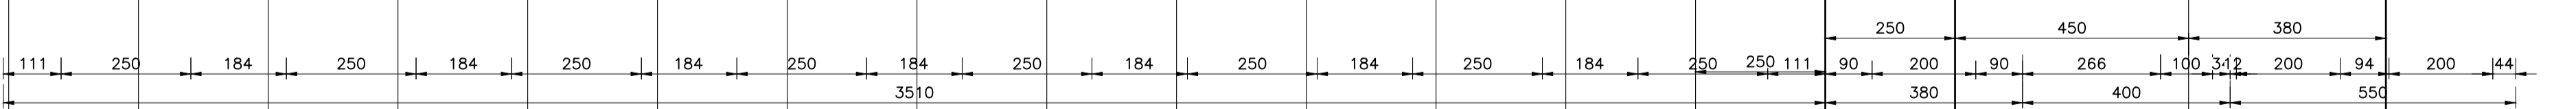

16 bílast. 2,2x5m

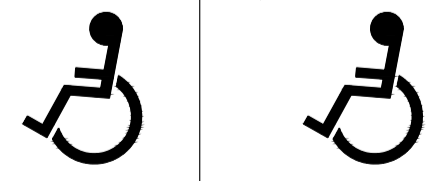

Heimreið og bílast. malbikuð.

NR	DAGS	BREYTING
A		
B		
C		

H.S.Á. TEIKNISTOFA
 TGT Hús ehf · SUNNULÍD 12 · 603 AKUREYRI · kt. 701210-1230
 sími 464-6800 · fax 464-6801 · hars@hars.is · www.hars.is


VERKHEITI
Heimland 3, Hálönd-Akureyri.

HEITI TEIKNINGAR
 Grunnmynd kjallara og 1. hæðar.


VERK NR	TEIKN NR	KVARDI	DAGS
21-102	1302	1:100	10.03.2021

HANNAÐ	TEIKNAD	YFRFARID	BREYTING
HÁ	HÁ		


HARALDUR S. ÁRNASON · kt. 12049-2539
 STEINMAR H. ROGNVALDSSON · kt. 140574-3769

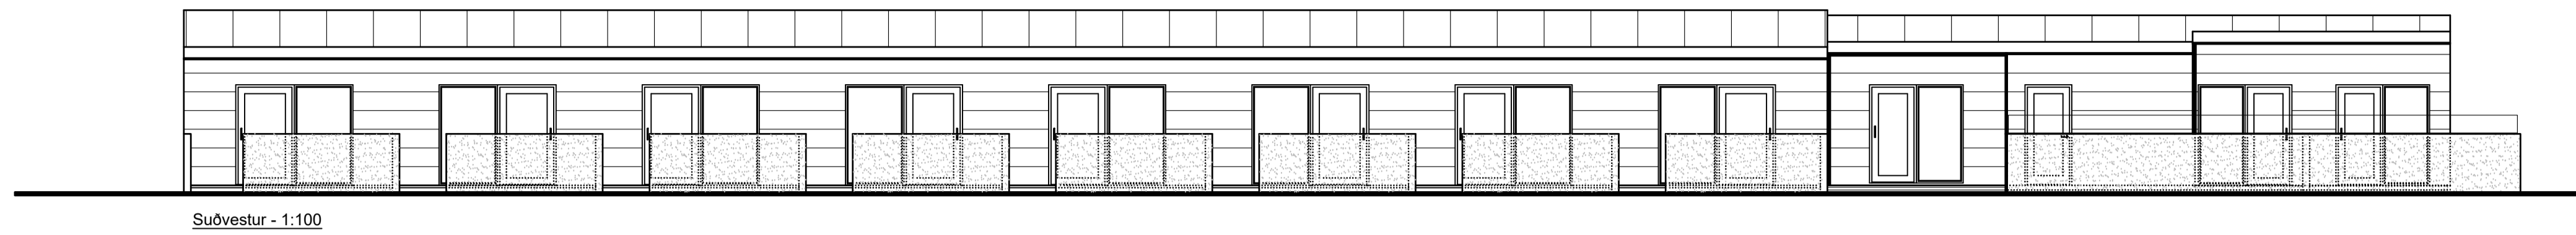


Suðvestur - 1:100

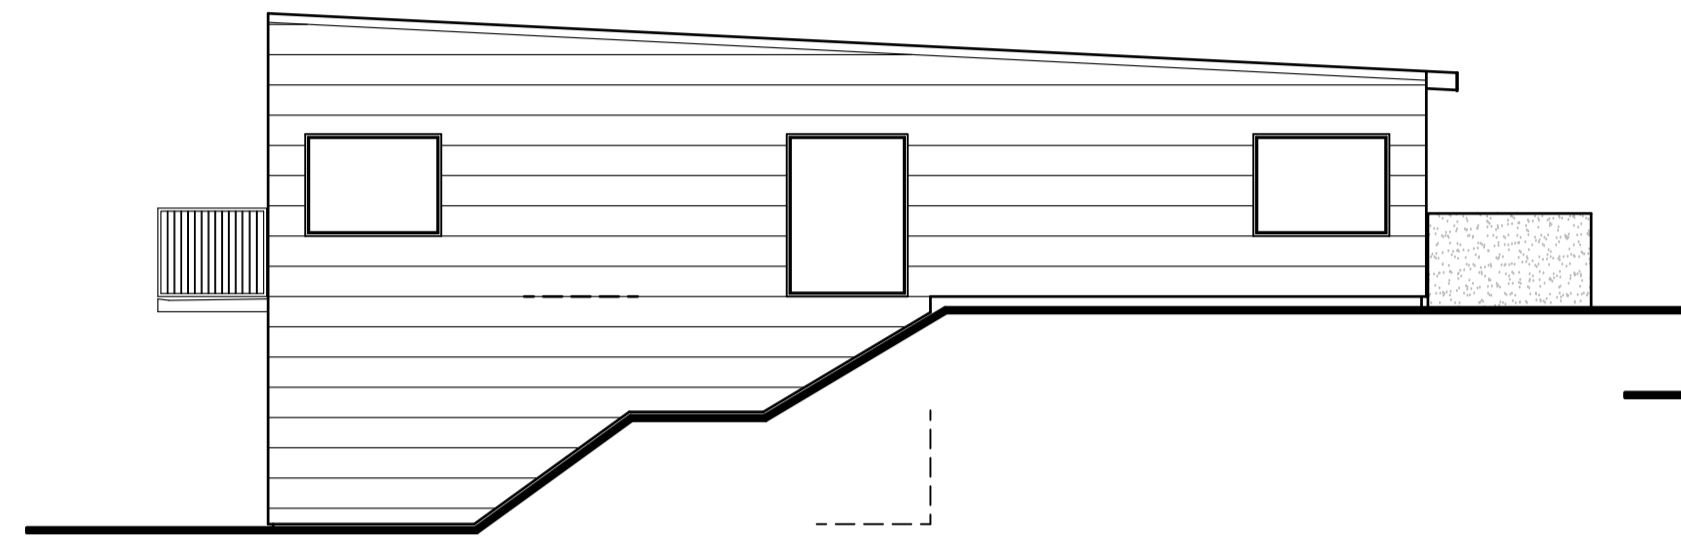

Norðvestur - 1:100

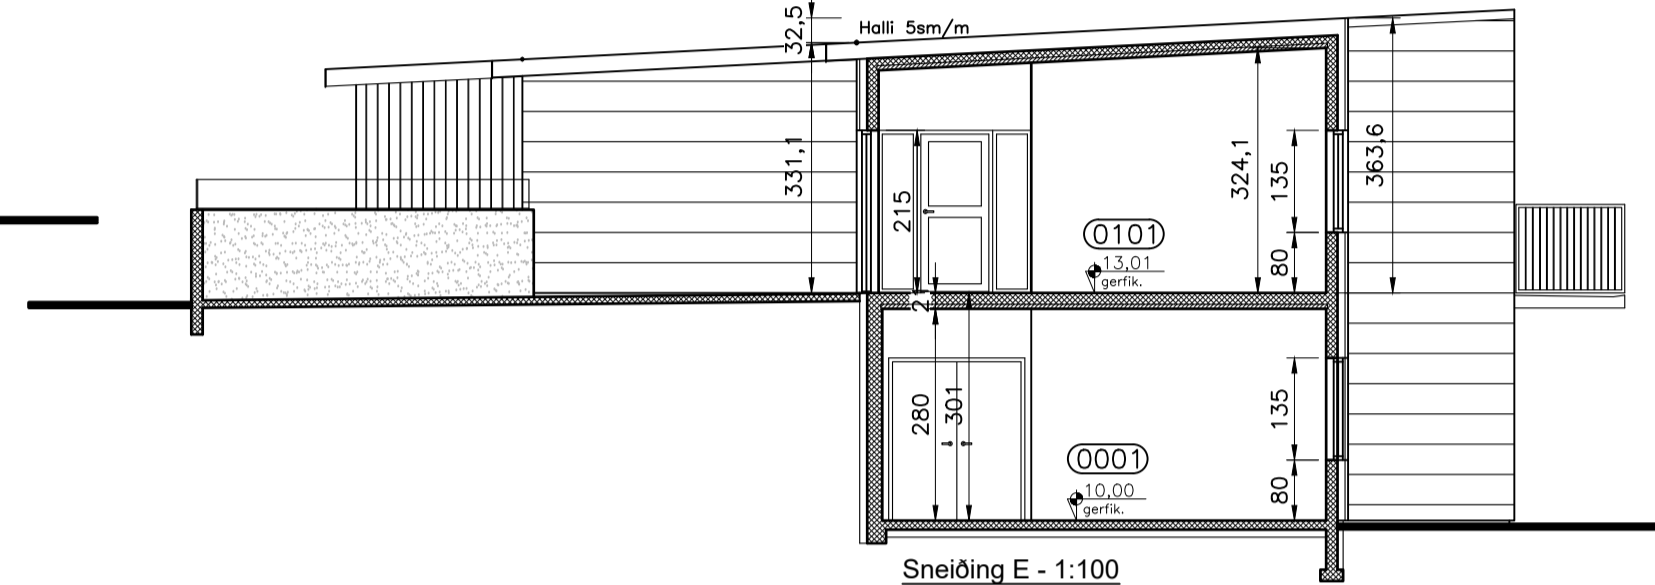


Sneiðing E - 1:100

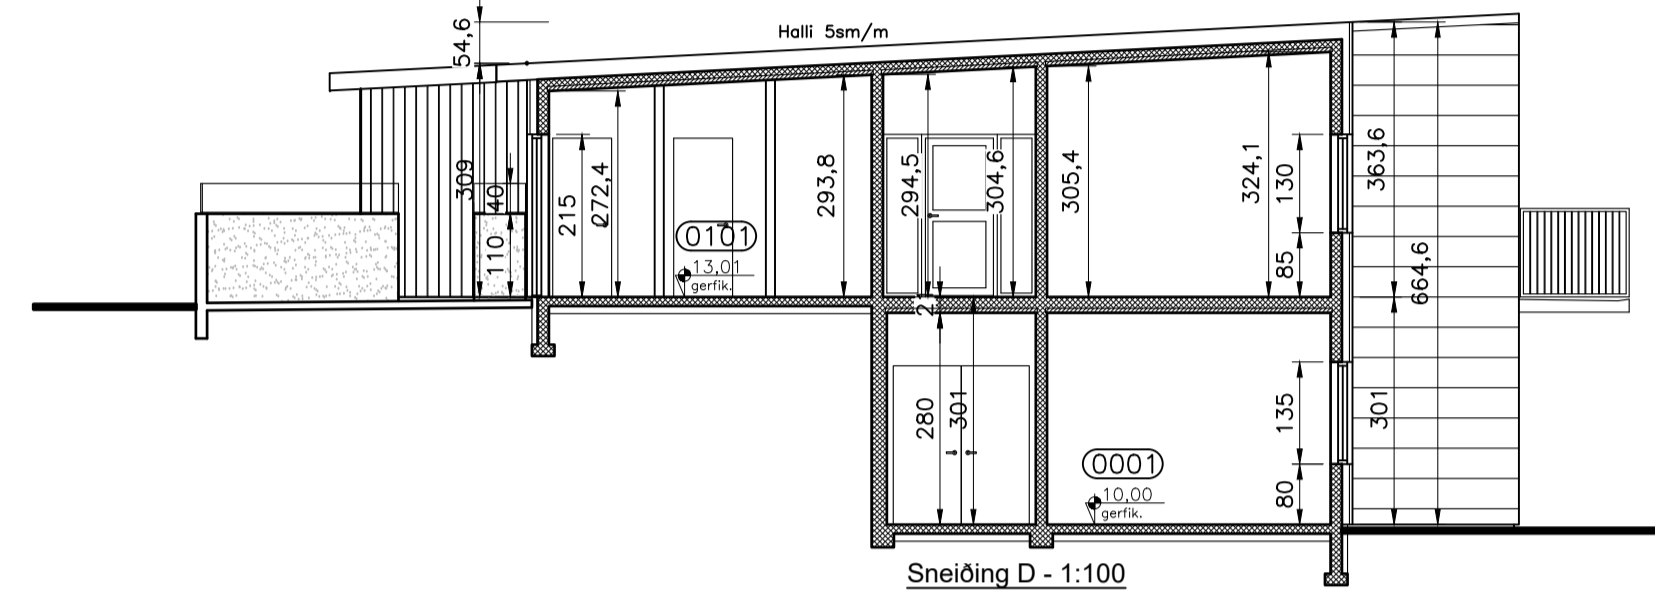


Sneiðing D - 1:100




Norðaustur - 1:100

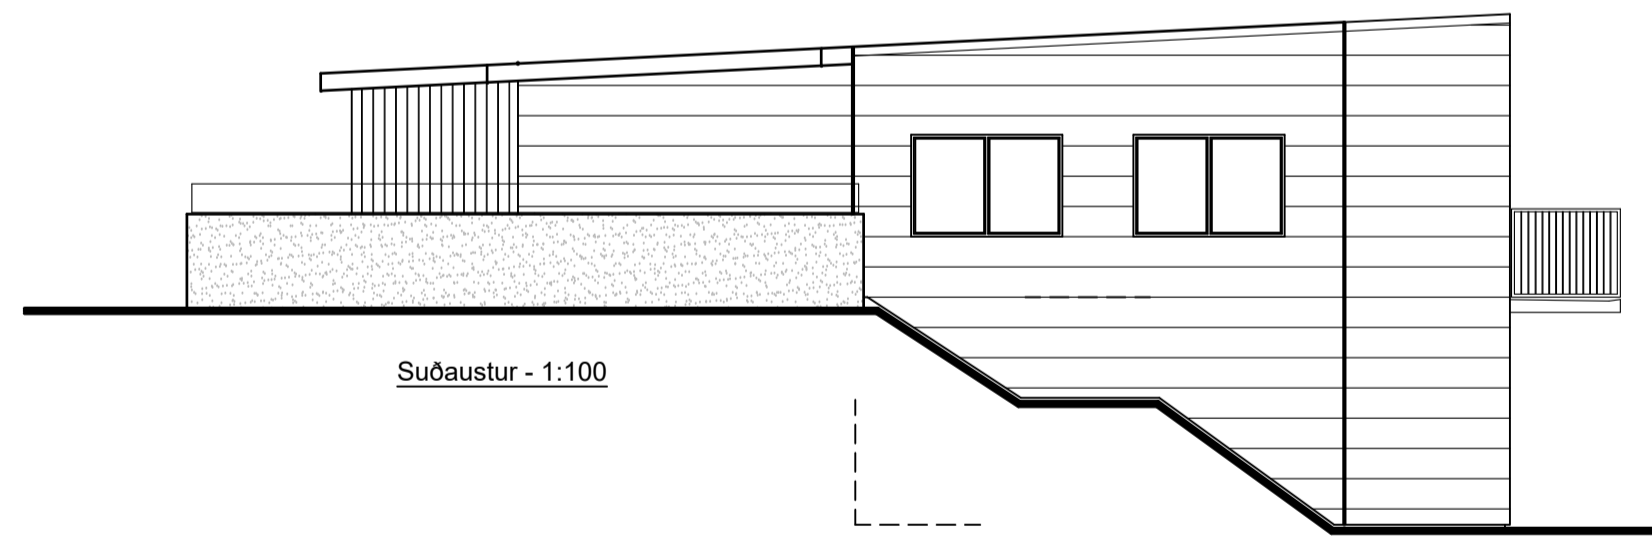


Suðaustur - 1:100

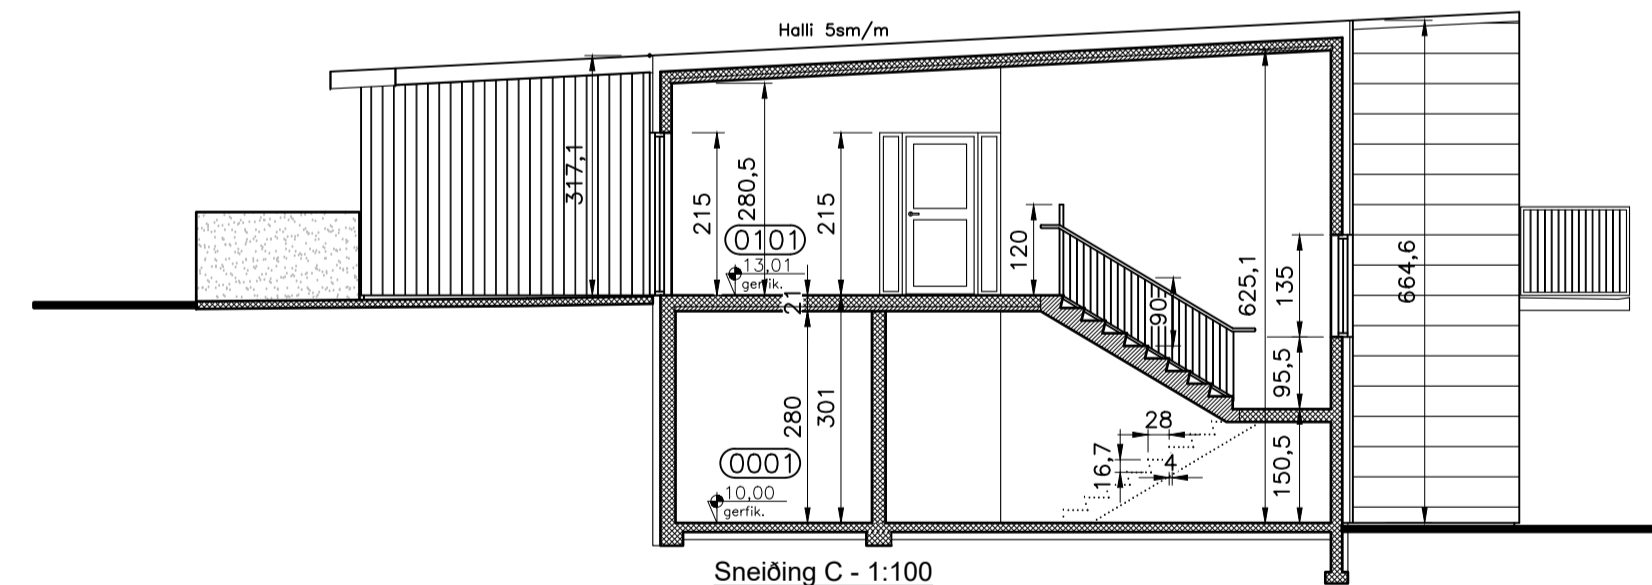

Sneiðing C - 1:100

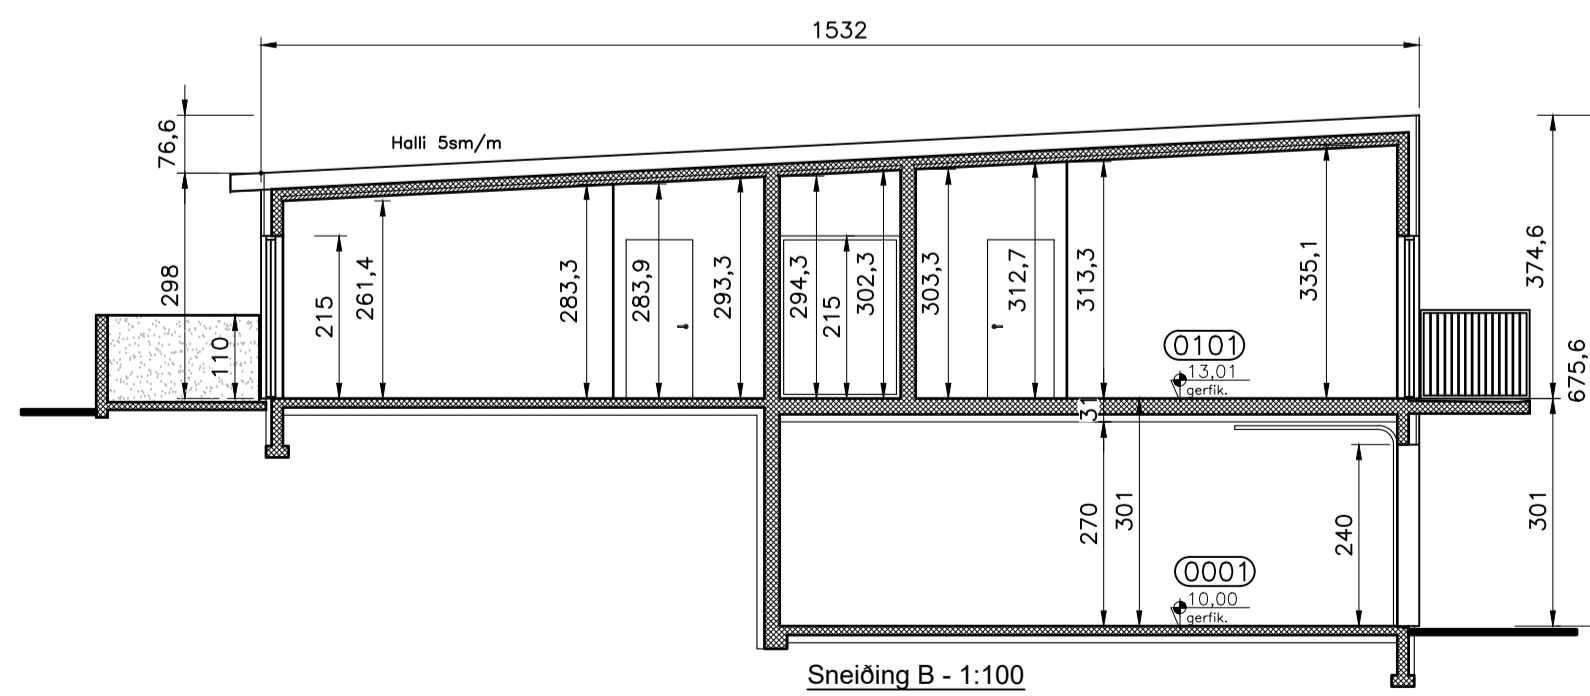

Sneiðing B - 1:100

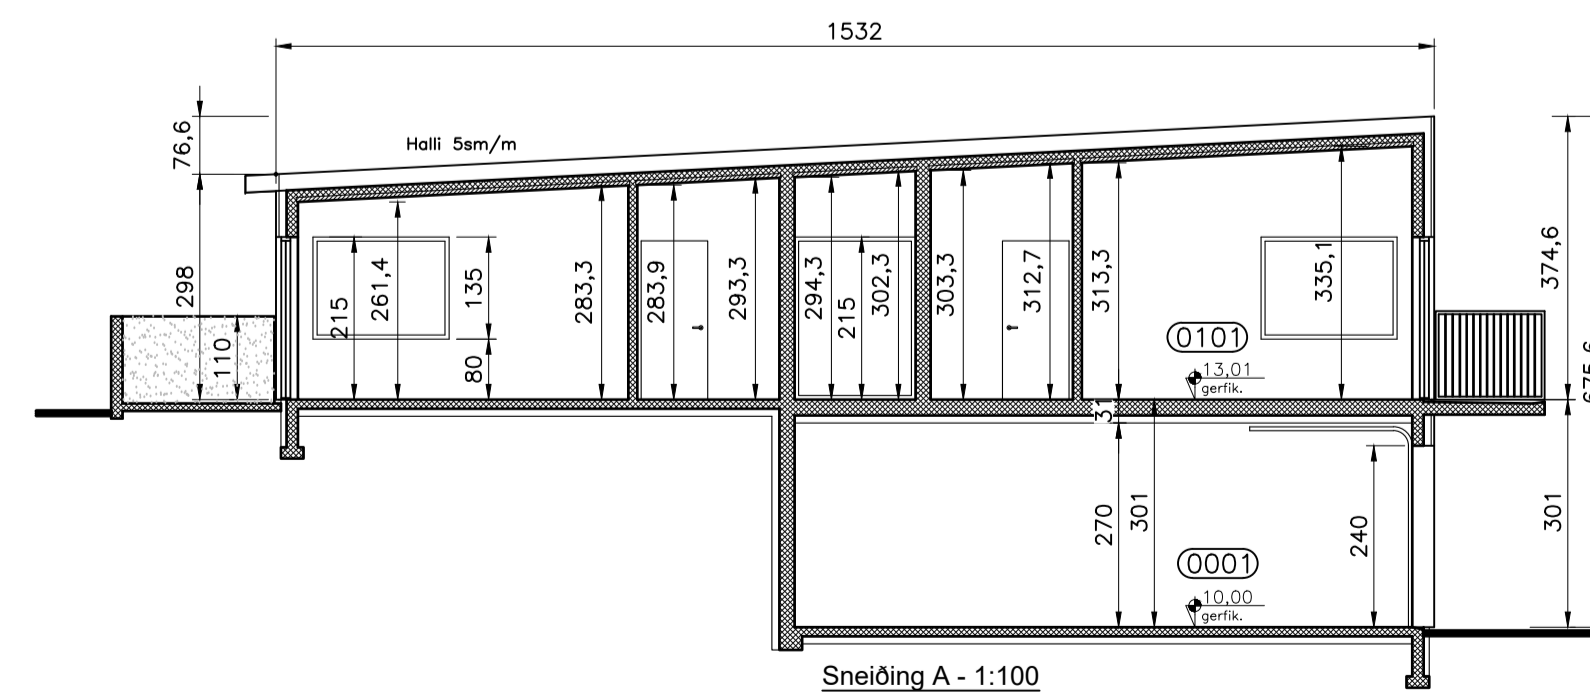

Sneiðing A - 1:100

NR	DAGS	BREYTING
A		
B		
C		

H.S.Á. TEIKNISTOFA
 TGT Hús ehf. · SUNNUHLÍÐ 12 · 603 AKUREYRI · kt. 701210-1230
 sími 464-6800 · fax 464-6801 · hars@hars.is · www.hars.is

VERKHEITI				
Heimland 3, Hálönd-Akureyri.				
HEITI TEIKNINGAR				
Útlit og snið.				
VERK NR	TEIKN NR	KVARDI	DAGS	
21-102	1303	1:100	10.03.2021	
HANNAÐ	TEIKNAD	HÁ	YFRIFARÐ	BREYTING
HÁ	HÁ			
<small>HARALDUR S. ÁRNASON · kt. 12049-2539 STEINMAR H. RÖGNVALDISSON · kt. 140574-3769</small>				