


VESTUR ÚTLIT/SNID CC, 1:100

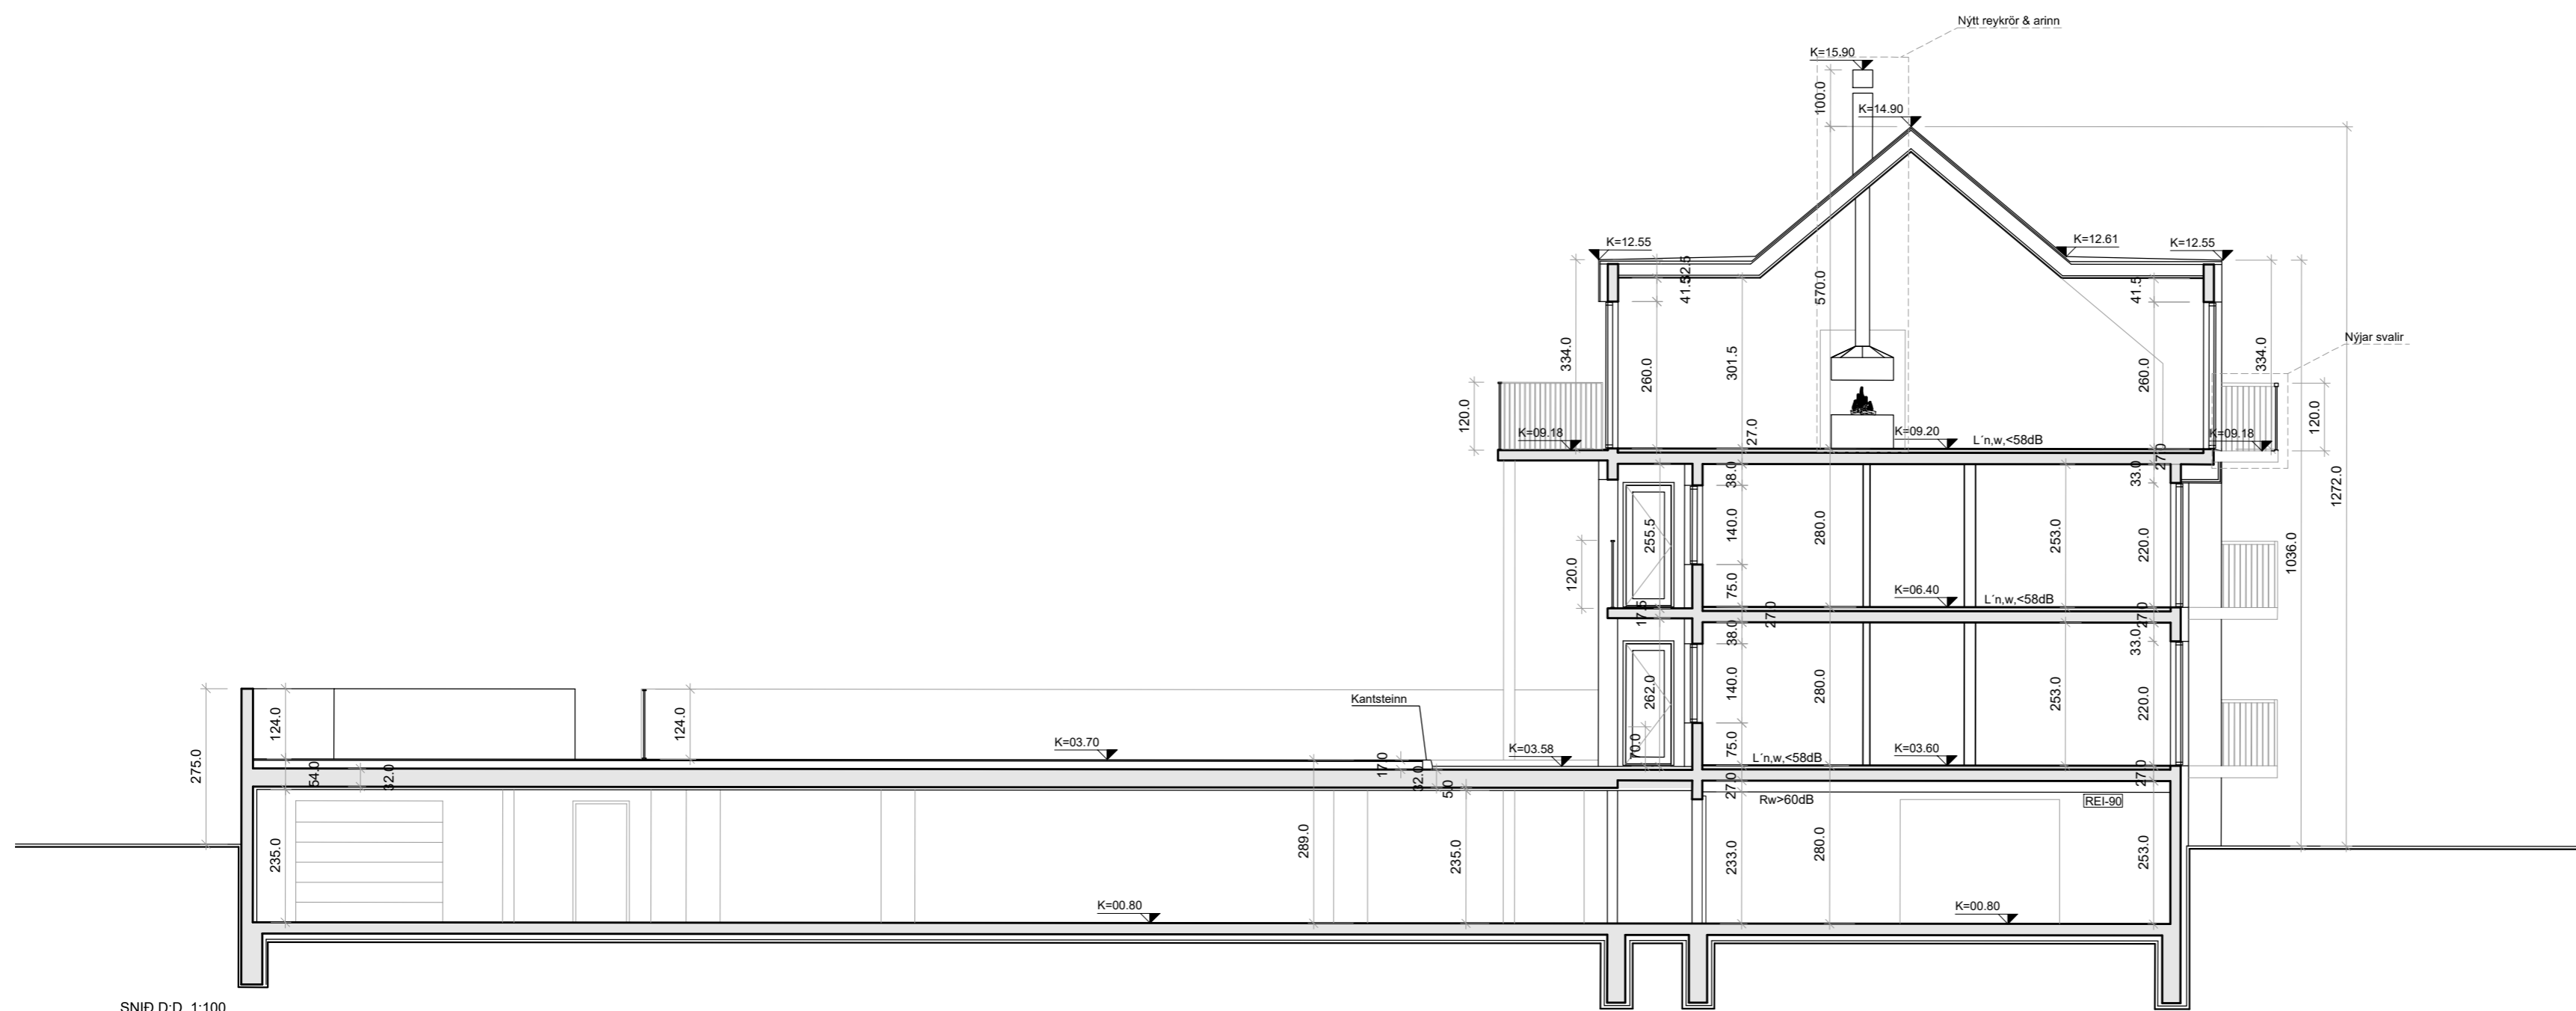

SNID D.D, 1:100

C:		
B:	Svalir norðan á íbúð 0304 ásamt reykrori frá arni í sömu íbúð.	21.01.21
A:	Sníð breytast vegna nýrra b.geymsla	12.12.16
BREYTINGAR:		DAGS:
<b>AUSTURBRÚ 6-8, AKUREYRI</b>		
FURUVELLIR 7 EHF.	VERK:	04_16_016
ADALUPPDRÁTTUR	KVARDI:	1:100
	DAGS:	11.07.16
SNID C/ÚTLIT, SNID D	TEIKN:	LME, IFG
	YFIRFARID:	IFG

Logi Már Einarsson arkitekt faí kt. 210864 - 2969

Hönnunarstjóri kt. 210864 - 2969



**KOLLGÁTA**  
Kaupvangsstræti 29, 600 Akureyri  
Sími/Fax: 464 7880 - 464 7889  
Netfang: kollgata@kollgata.is