



Byggingarreitur

mkv: 1 : 500

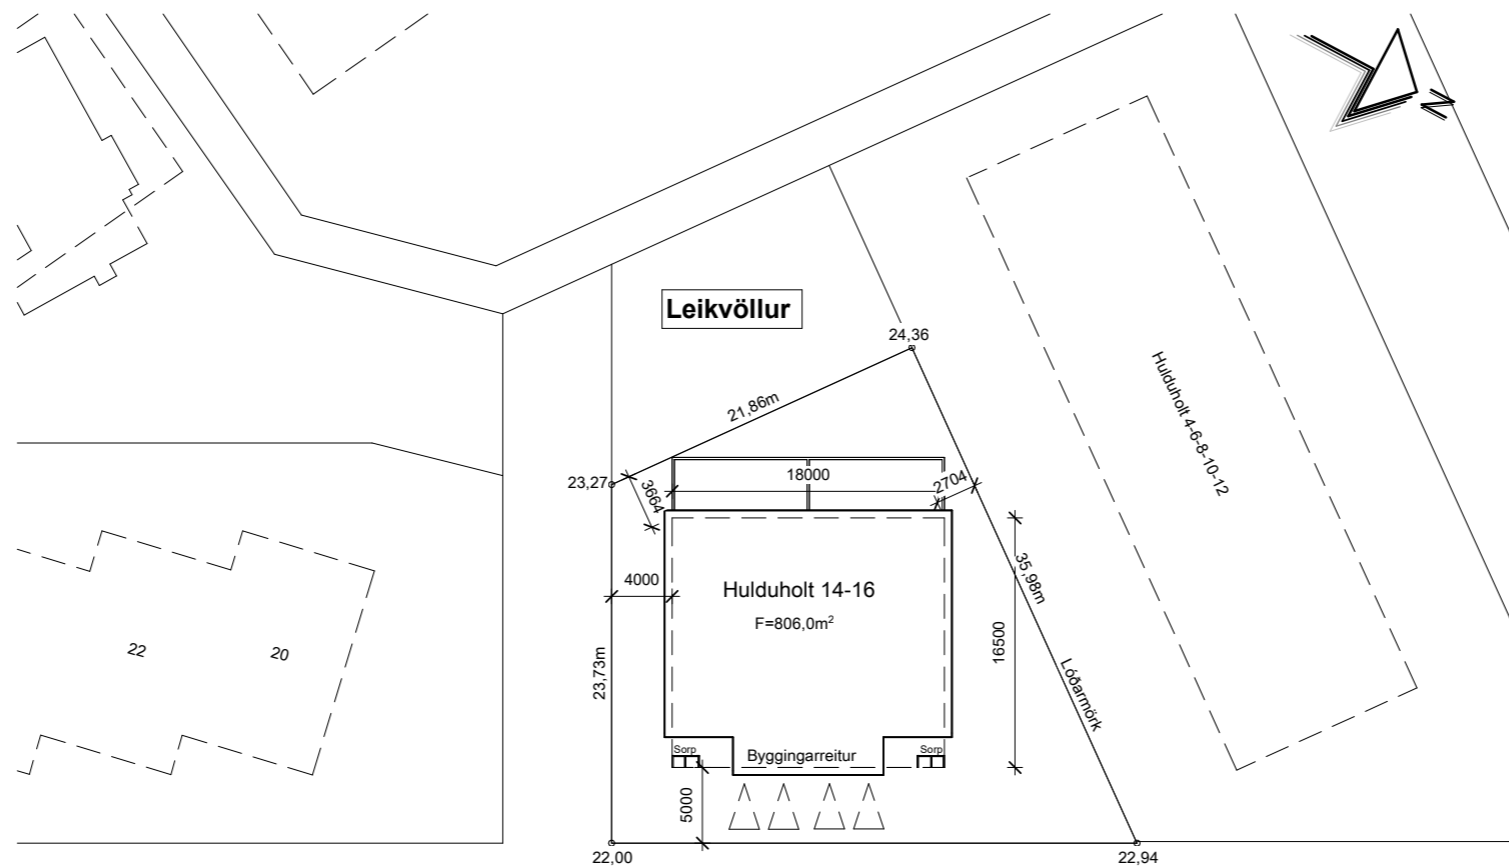


Nýr Byggingarreitur

mkv: 1 : 500

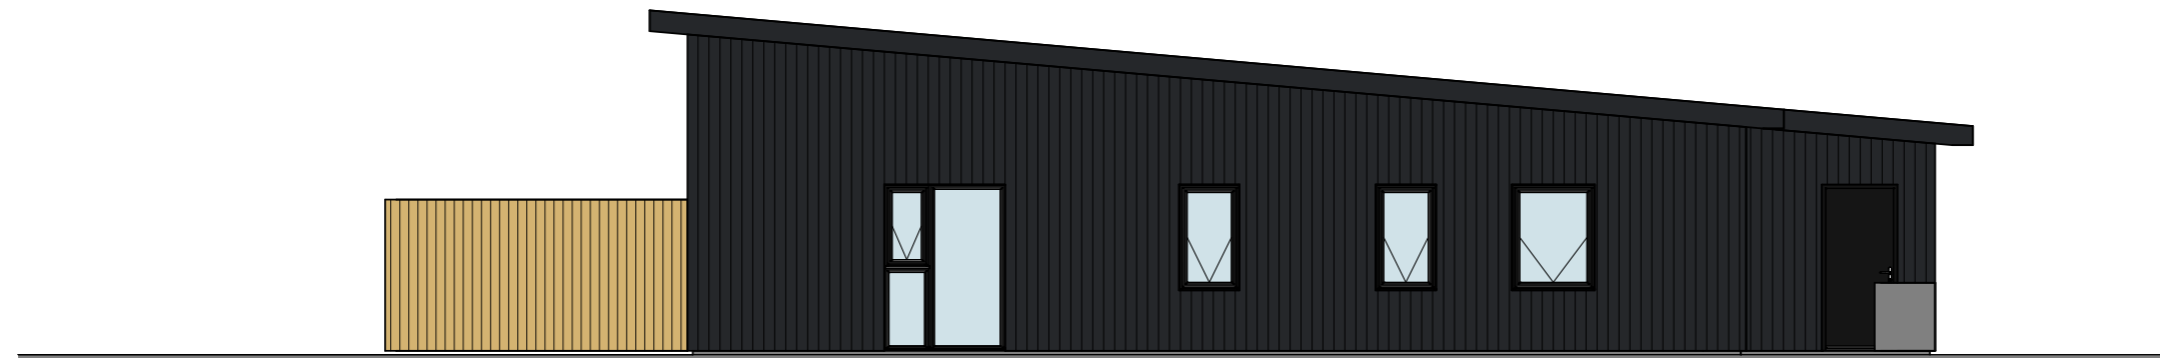

Tillaga Suður

mkv: 1 : 100

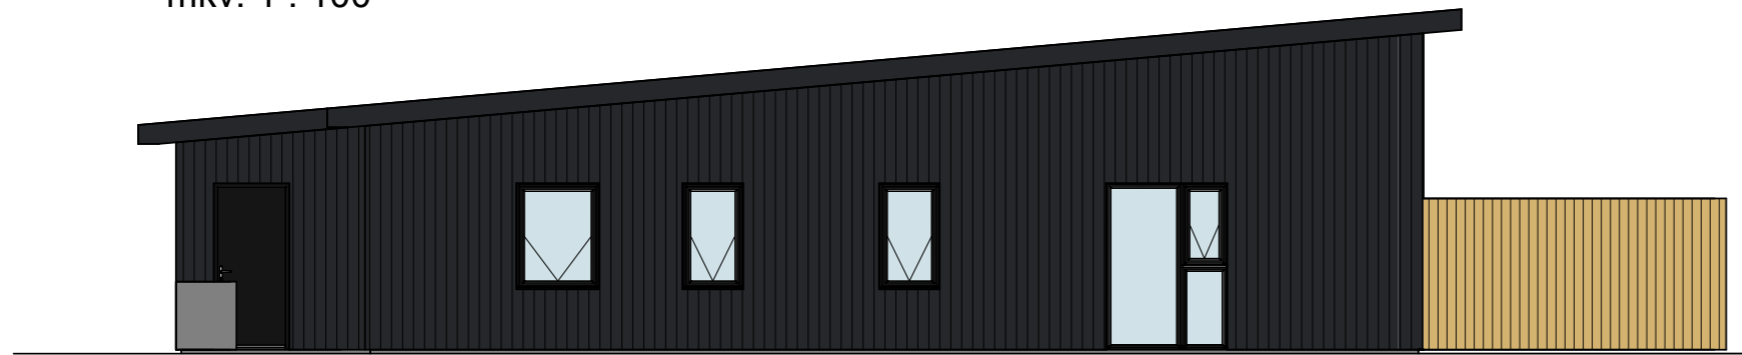

Tillaga Norður

mkv: 1 : 100



Tillaga Vestur

mkv: 1 : 100



Tillaga Austur

mkv: 1 : 100