

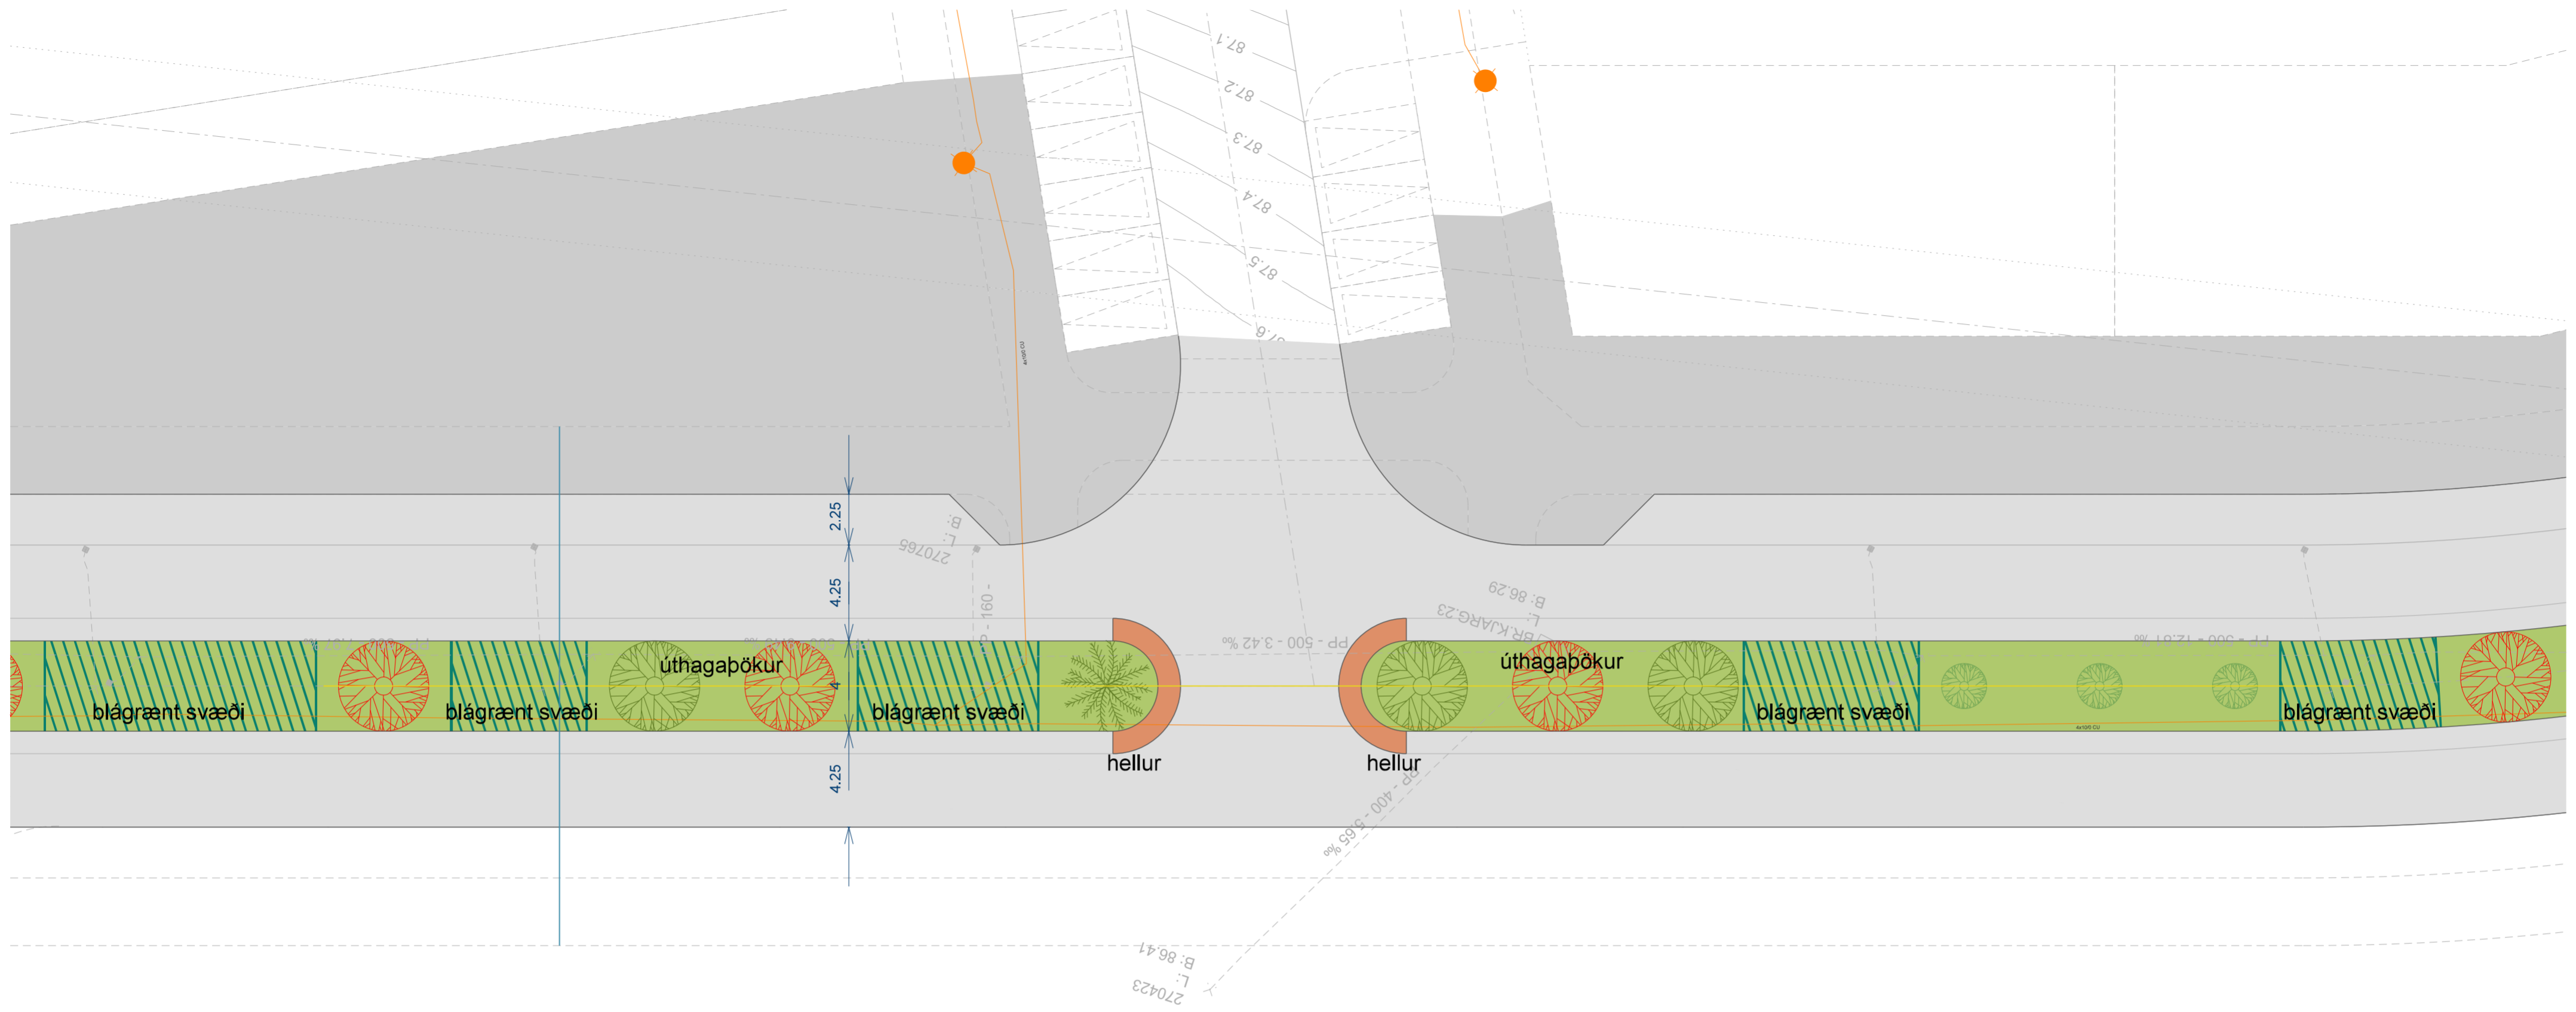


Kjarnagata


TEIKNISTOFA ARKITEKTA GYLFI GUDJÓNSSON OG FÉLAGAR ehf. arkitektar fa <small>KAUFMANS UNTRARVEG 500 AKUREYRI SÍMI 491 5508 MÉTAFANG: gylfi@teikna.is www.teikna.is</small>	Yfirlitsuppráttur	VERK 19-552
	Hagahverfi - Akureyri Blágrænir ofanvatnslausnir	BLAÐ 01
HANNAD LF	TEIKNAD LF	DAGS. 27.04.2020
KVARÐI 1:1.500 á A2		BREYTT

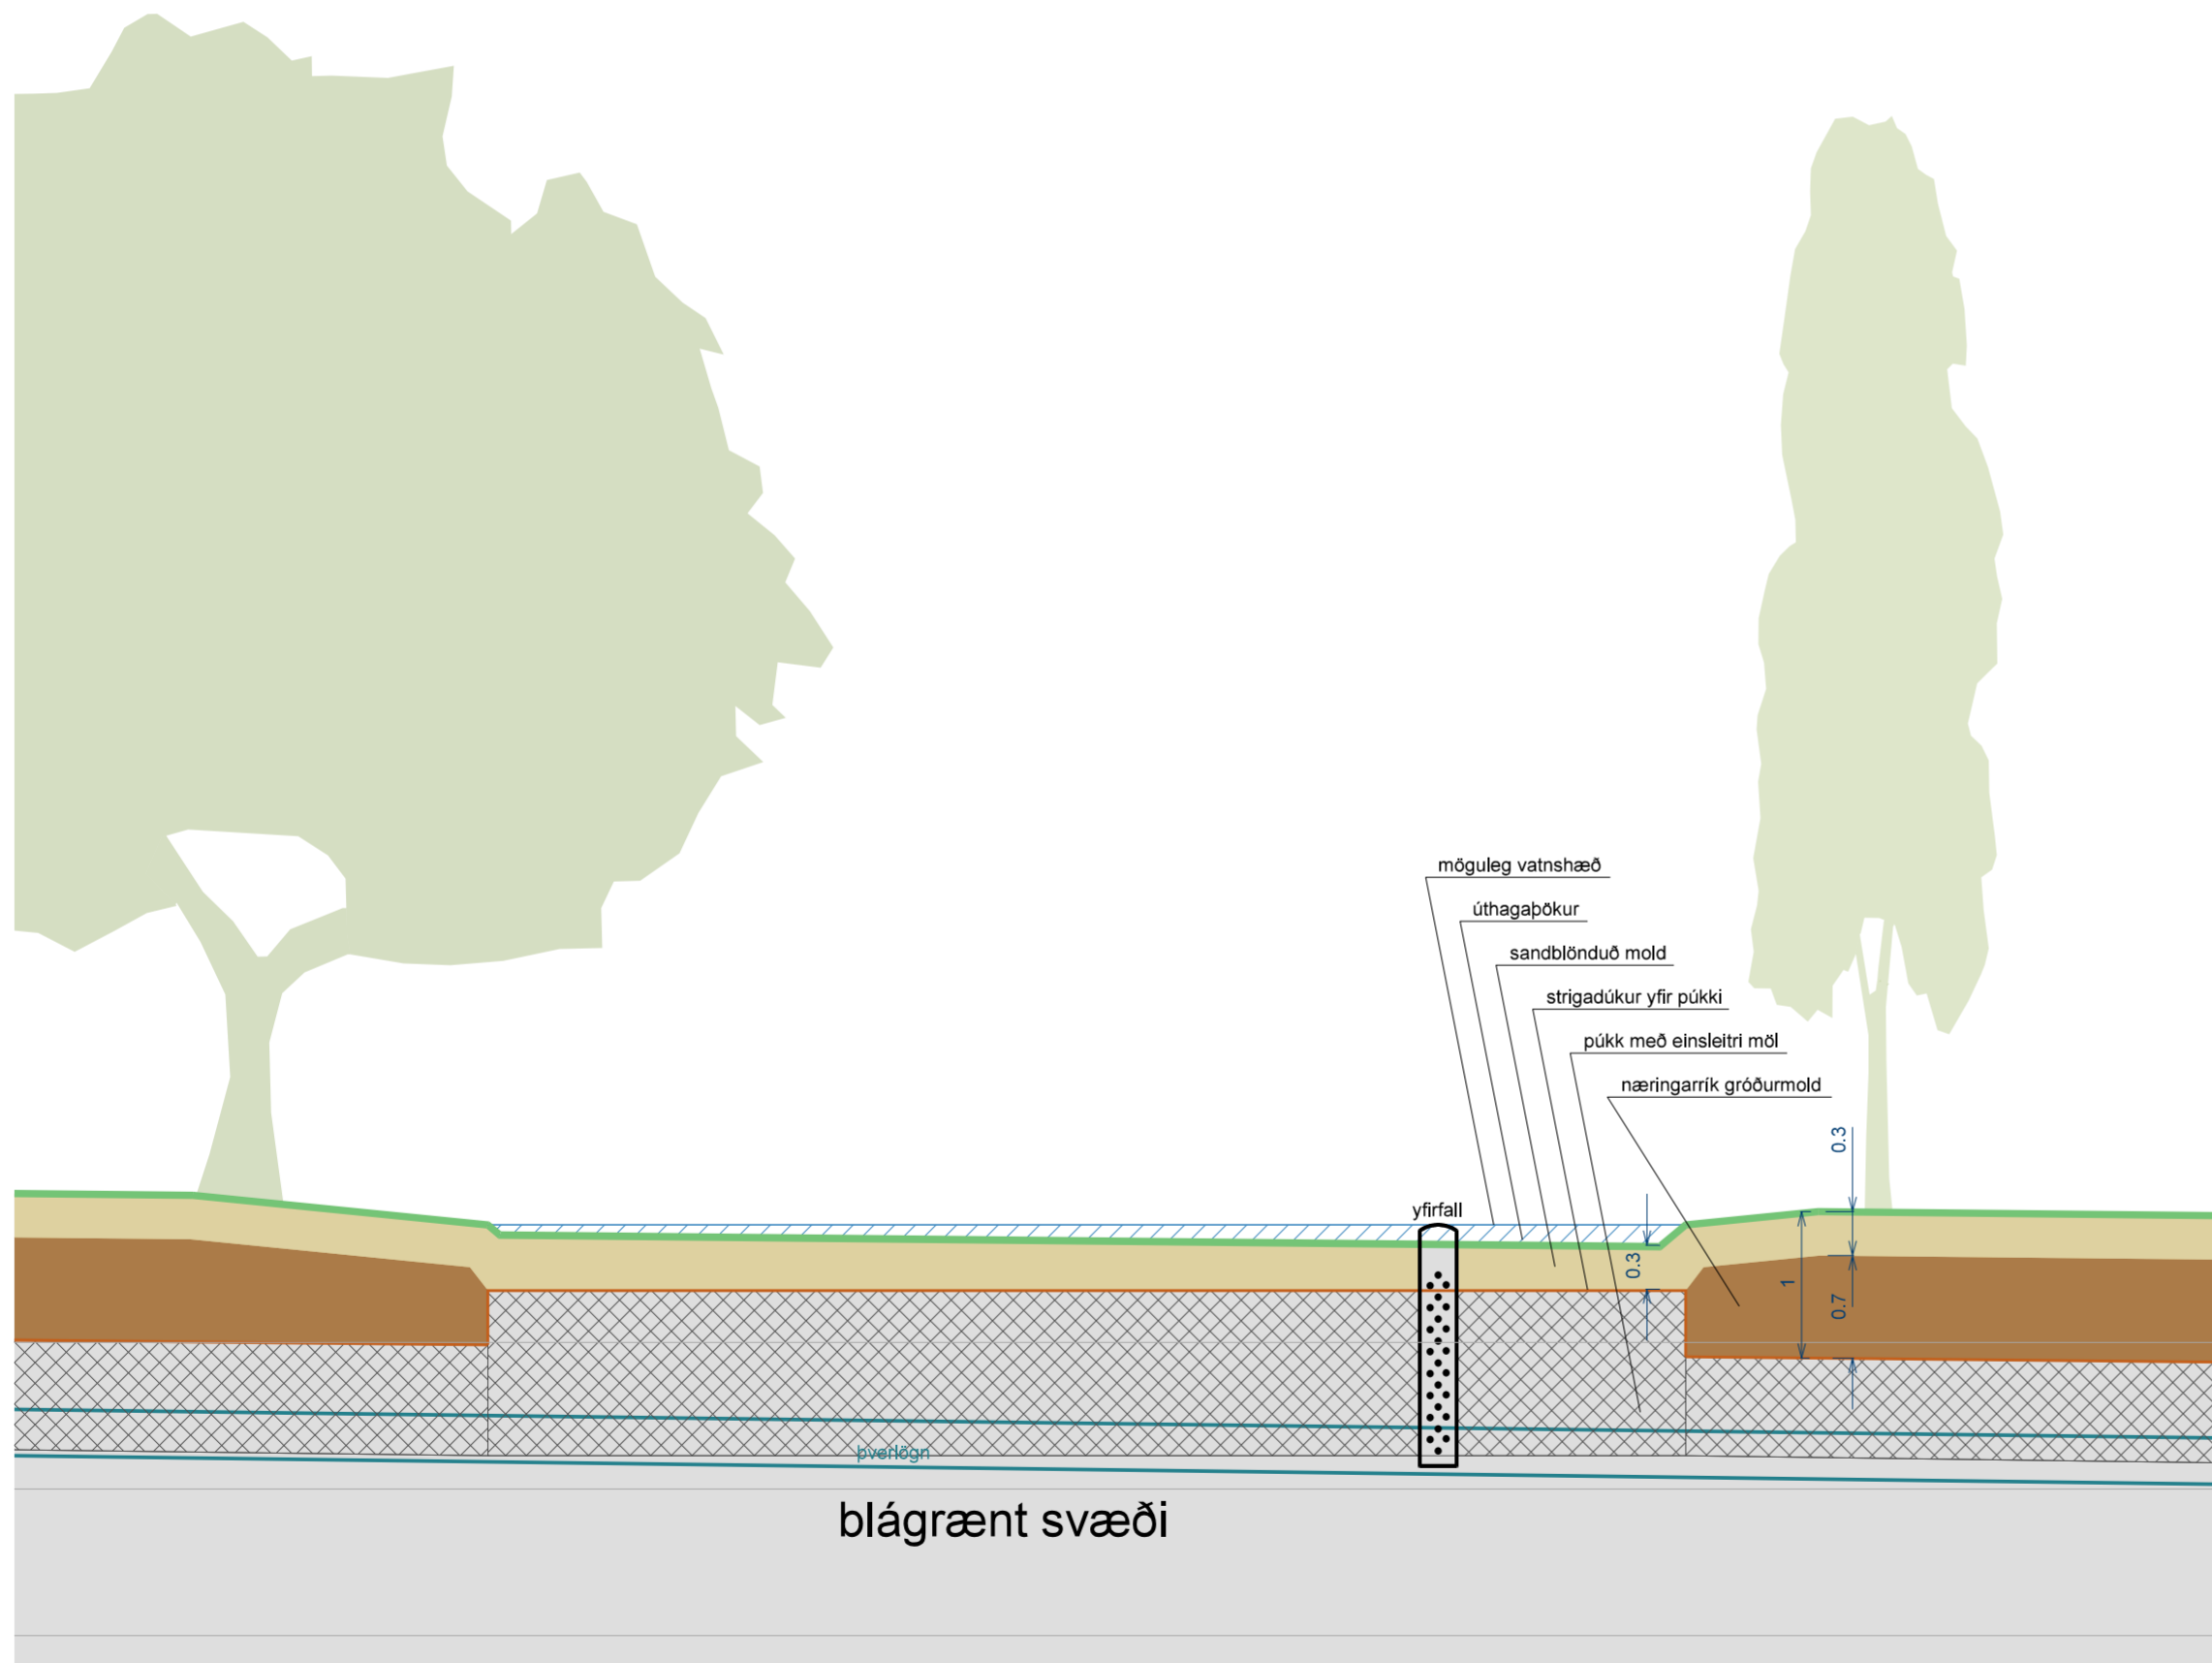


TEIKNISTOFA ARKITEKTA GYLFI GUDJÓNSSON OG FÉLAGAR ehf. arkitektar fa <small>KAUFMANNS UNTRARÁVEG 500 AKUREYRI SÍMÍ 461 5508 NETFANG: gylfi@teknistofa.is www.teknistofa.is</small>	Kjarnagata		VERK 19-552
	Hagahverfi - Akureyri Blágrænar ofanvatnslausnir		BLAÐ 02
HANNAD LF	TEIKNAD LF	DAGS. 28.04.2020	
KVARÐI 1:200 á A2		BREYTT	

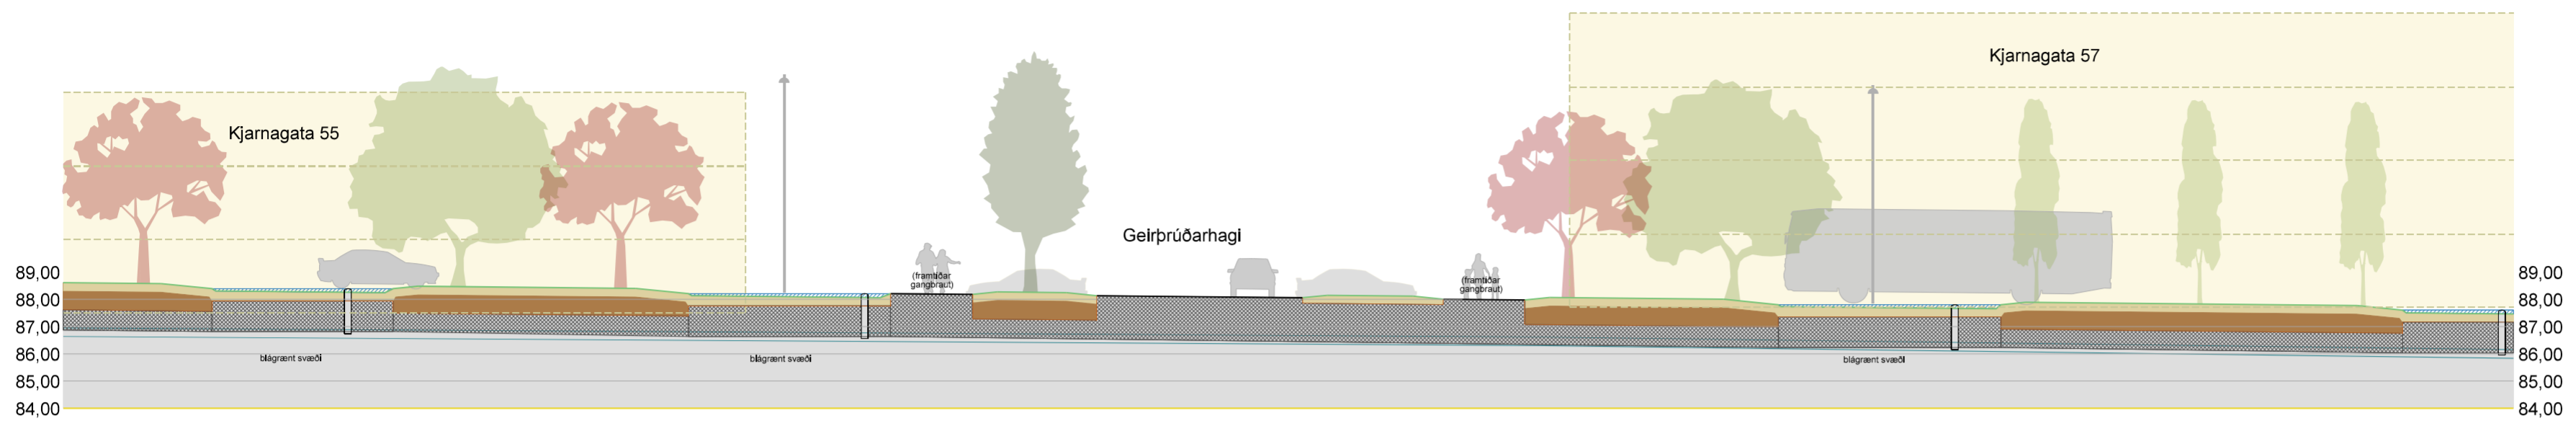





TEIKNISTOFA ARKITEKTA GYLFI GUDJÓNSSON OG FÉLAGAR ehf. arkitektar fal <small>KAUFMANS VITTRARVEG 500 AKUREYRI SÍMI 461 5508 NETFANG: gylfi@teknistofa.is www.teknistofa.is</small>	Kjarnagata		VERK 19-552
	Hagahverfi - Akureyri Blágrænar ofanvatnslausnir		BLAÐ 03
HANNAD LF	TEIKNAD LF	DAGS. 27.04.2020	
KVARÐI 1:200 og 1:50 á A2		BREYTT	

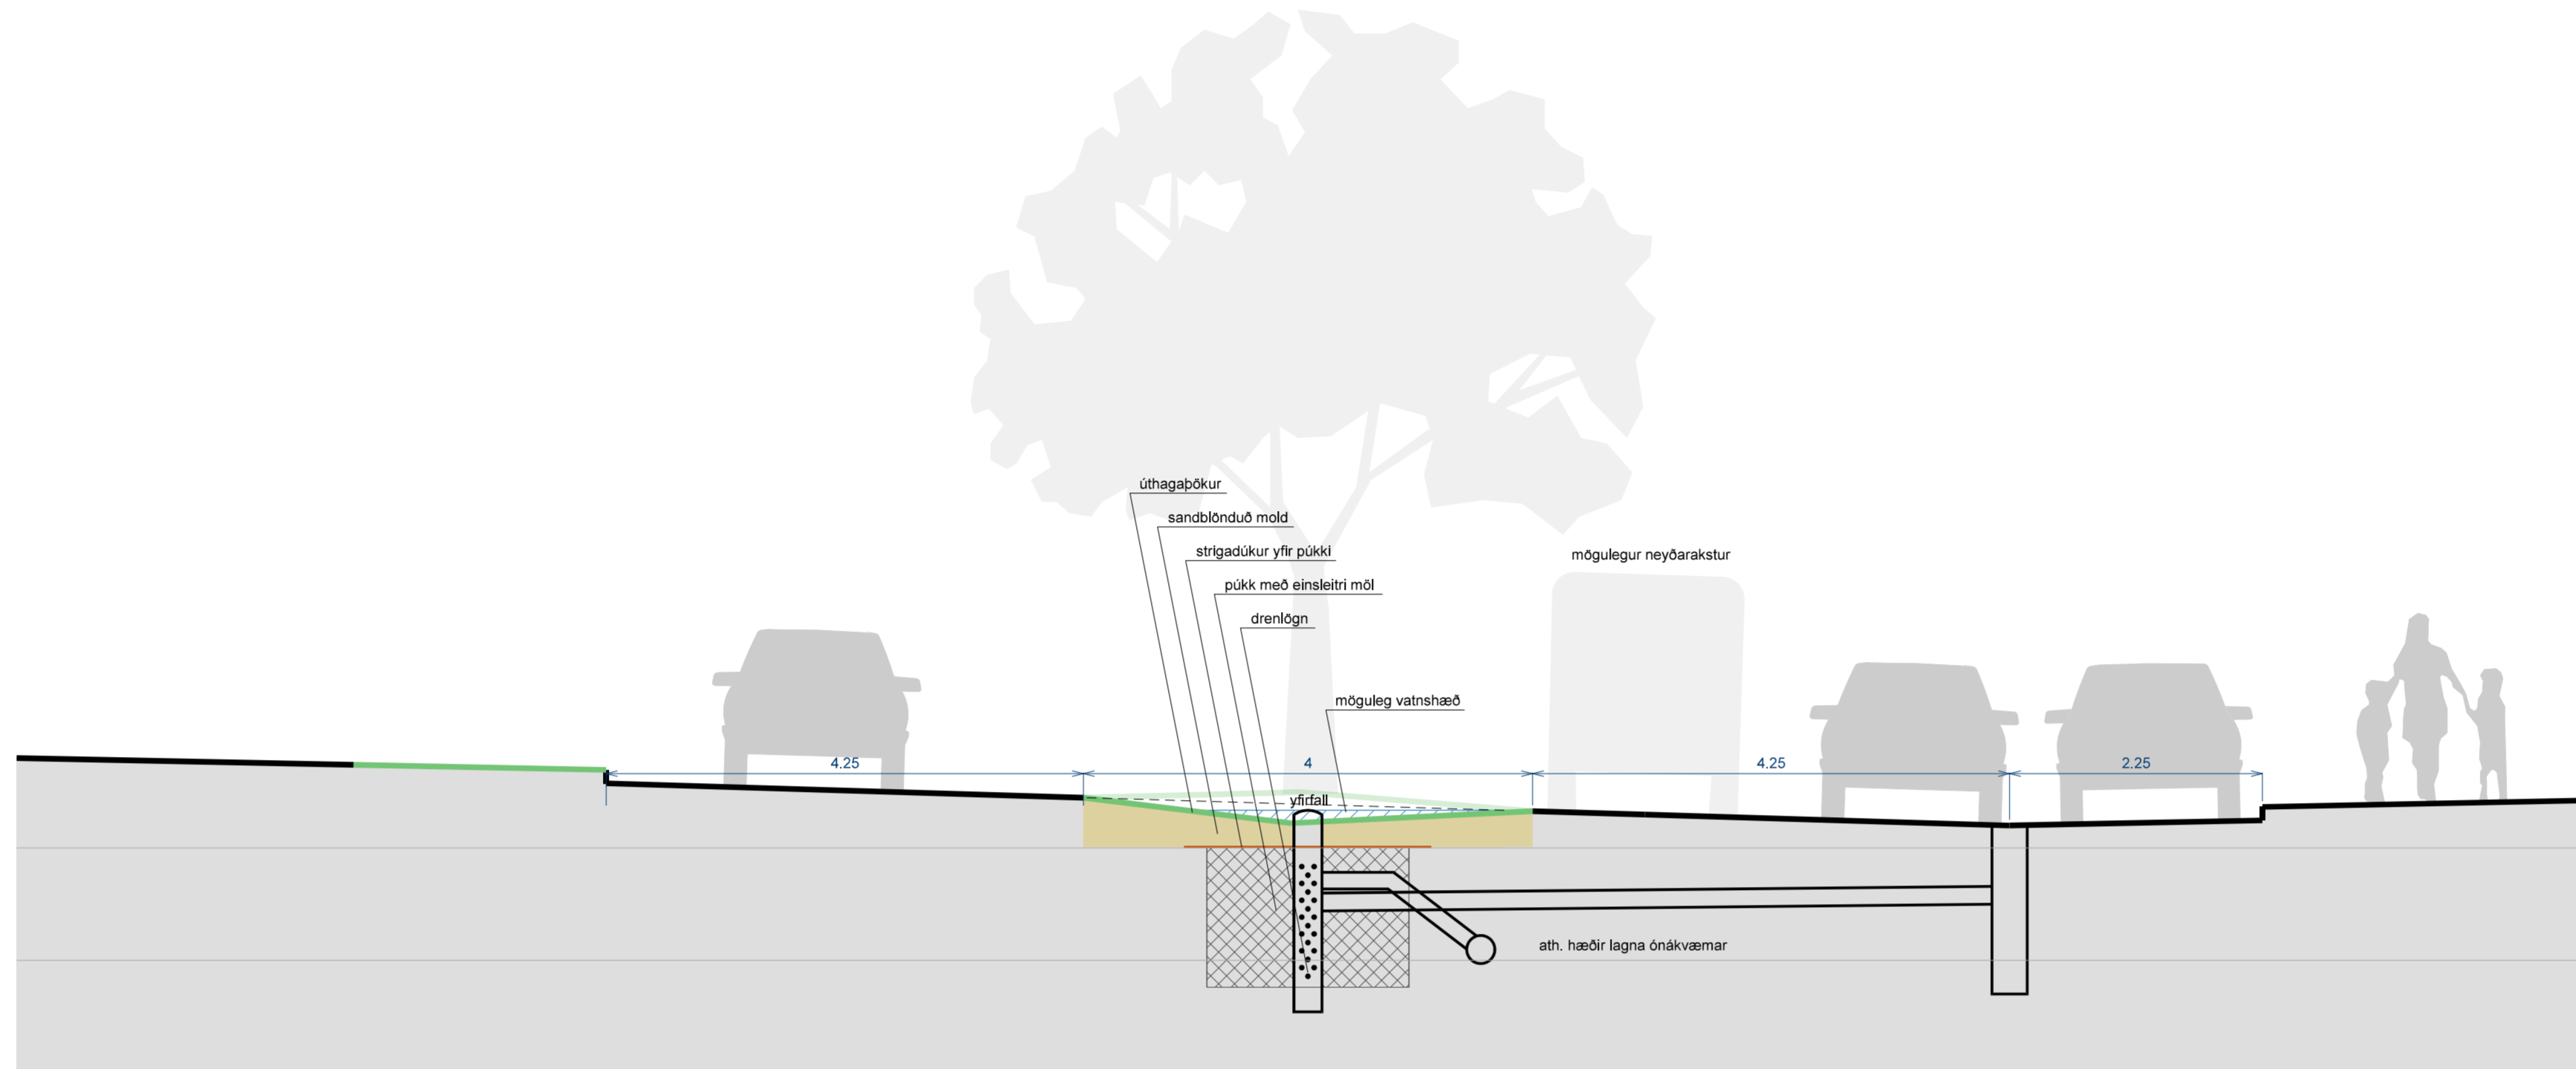



TEIKNISTOFA ARKITEKTA GYLFI GUDJÓNSSON OG FÉLAGAR ehf. arkitektar faí <small>KAUFMANSVITRARVEG 500 AKUREYRI SÍMI 491 5508 NETFANG: gylfi@tekn.is www.tekn.is</small>	Kjarnagata	VERK 19-552
	Hagahverfi - Akureyri Blágrænir ofanvatnslausnir	BLAÐ 04
HANNAD LF	TEIKNAD LF	DAGS. 28.04.2020
KVARÐI 1:50 á A2		BREYTT

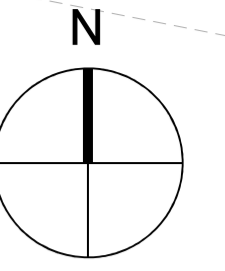


TEIKNISTOFA ARKITEKTA		Svæði A	
GYLFI GUDJÓNSSON OG FÉLAGAR ehf. arkitektar fa		Hagahverfi - Akureyri Blágrænir ofanvatnslausnir	
KLAUFANG VITNARVEG 500 AKUREYRI SÍMÍ 451 5508 NETFANG: www@teikna.is		VERK 19-552	
HANNAD LF		BLAD A-01	
TEIKNAD LF		DAGS. 27.04.2020	
KVARDI 1:200 á A2		BREYTT	

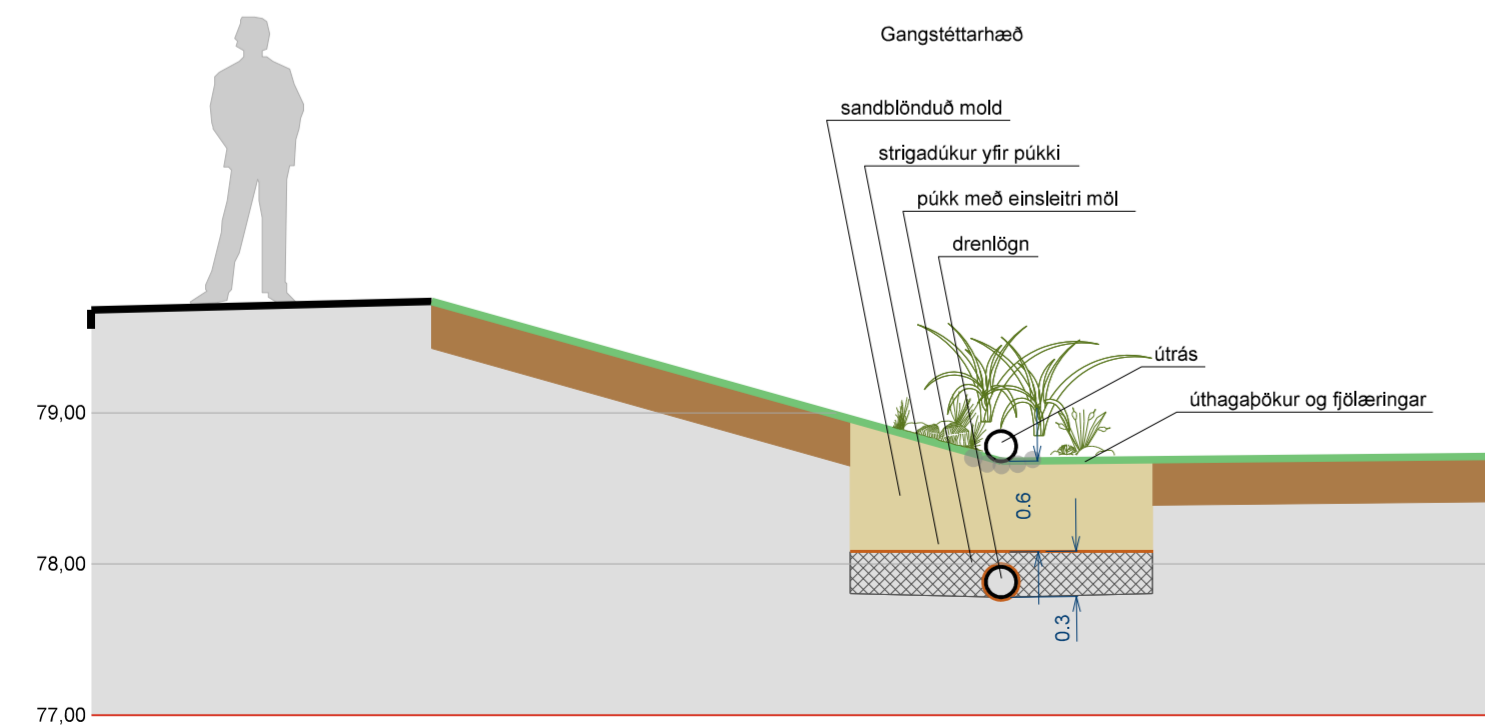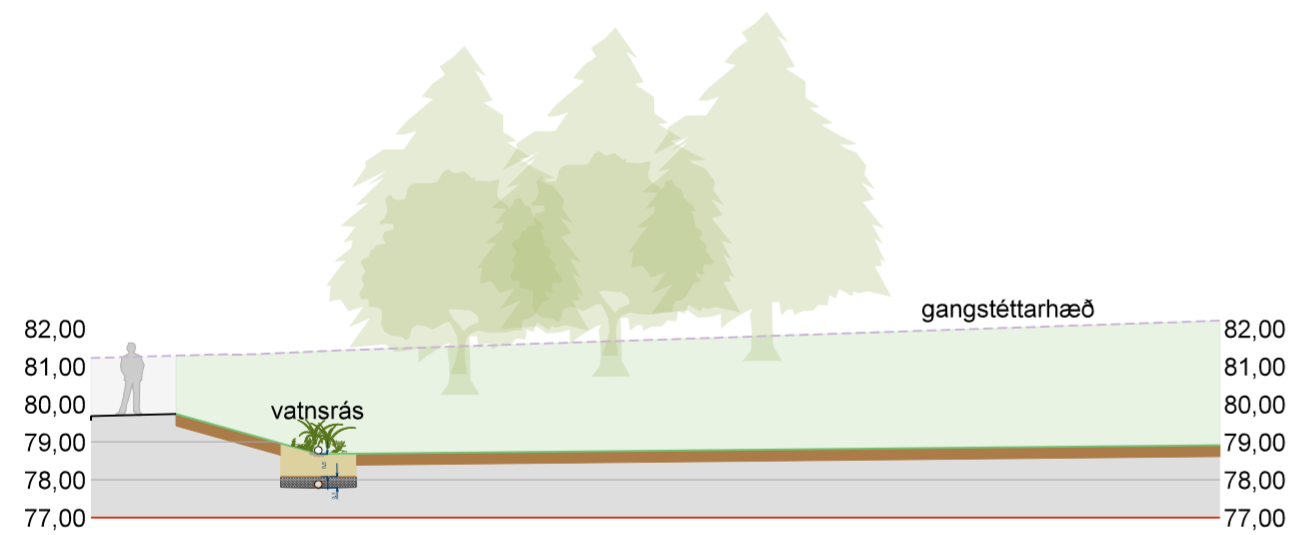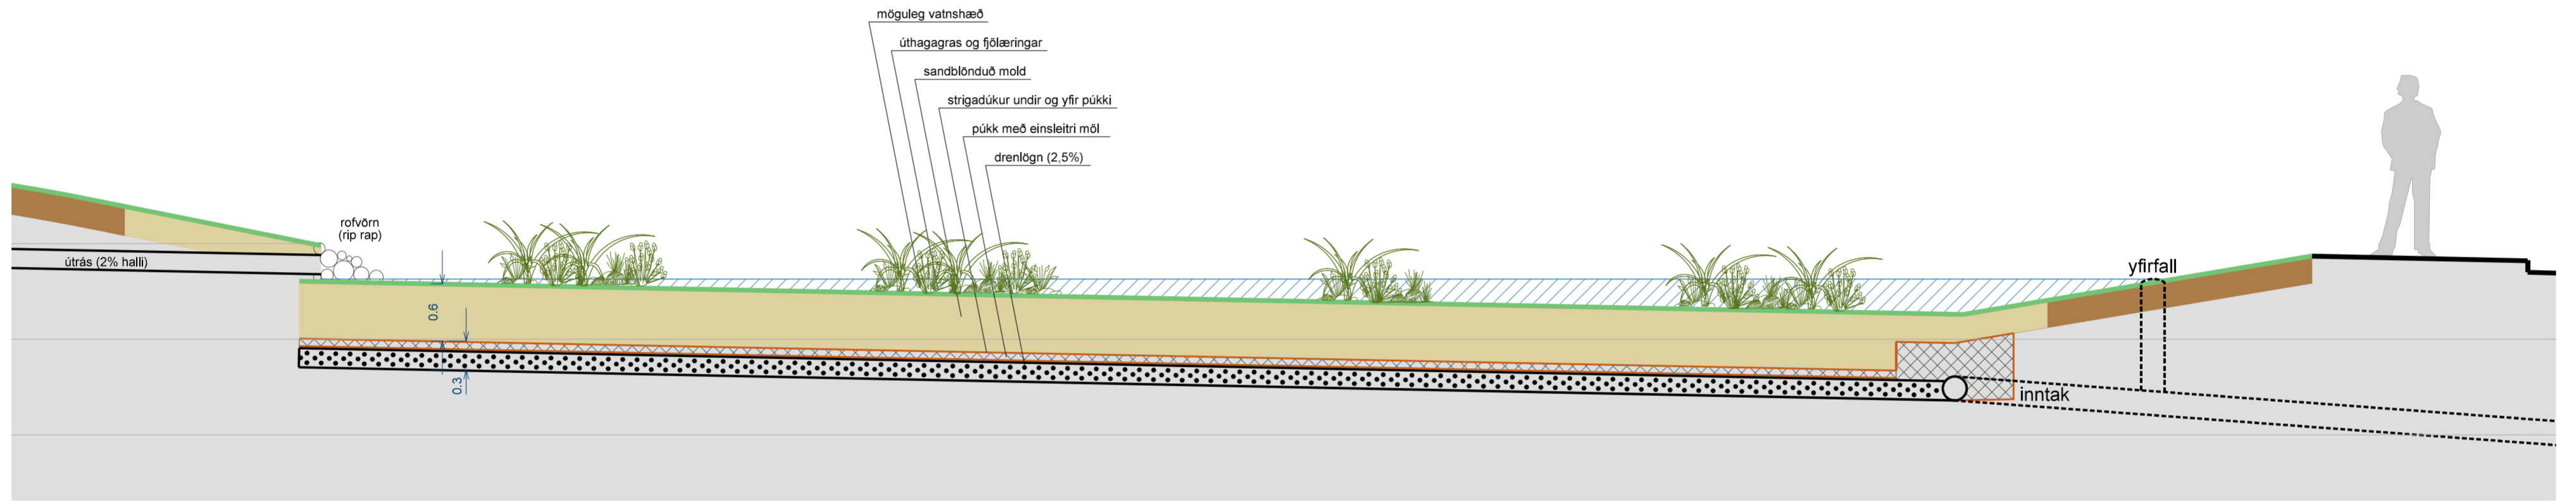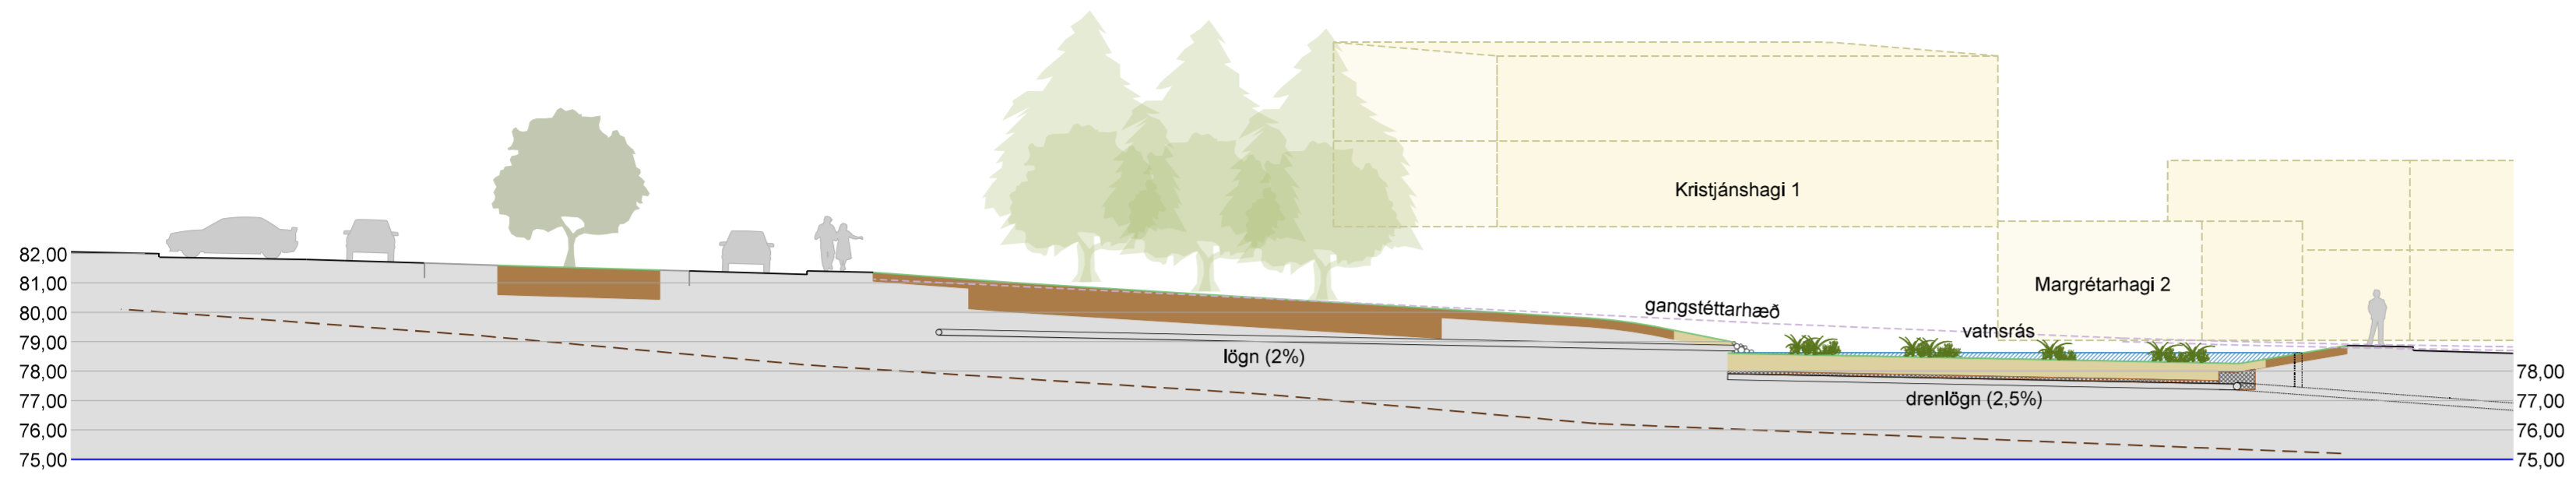

TEIKNISTOFA ARKITEKTA GYLFI GUBJÓNSSON OG FÉLAGAR ehf. arkitektar fal <small>KAUFMANNSVITRARVEG 500 AKUREYRI SÍMI 451 5508 NETFANG: gylfi@teknistofa.is www.teknistofa.is</small>	Svæði A		VERK 19-552
	Hagahverfi - Akureyri Blágrasnar ofanvatnslausnir		BLAÐ A-02
HANNAD LF	TEIKNAD LF	DAGS.	16.04.2020
KVARÐI 1:200 og 1:50 á A2	BREYTT		

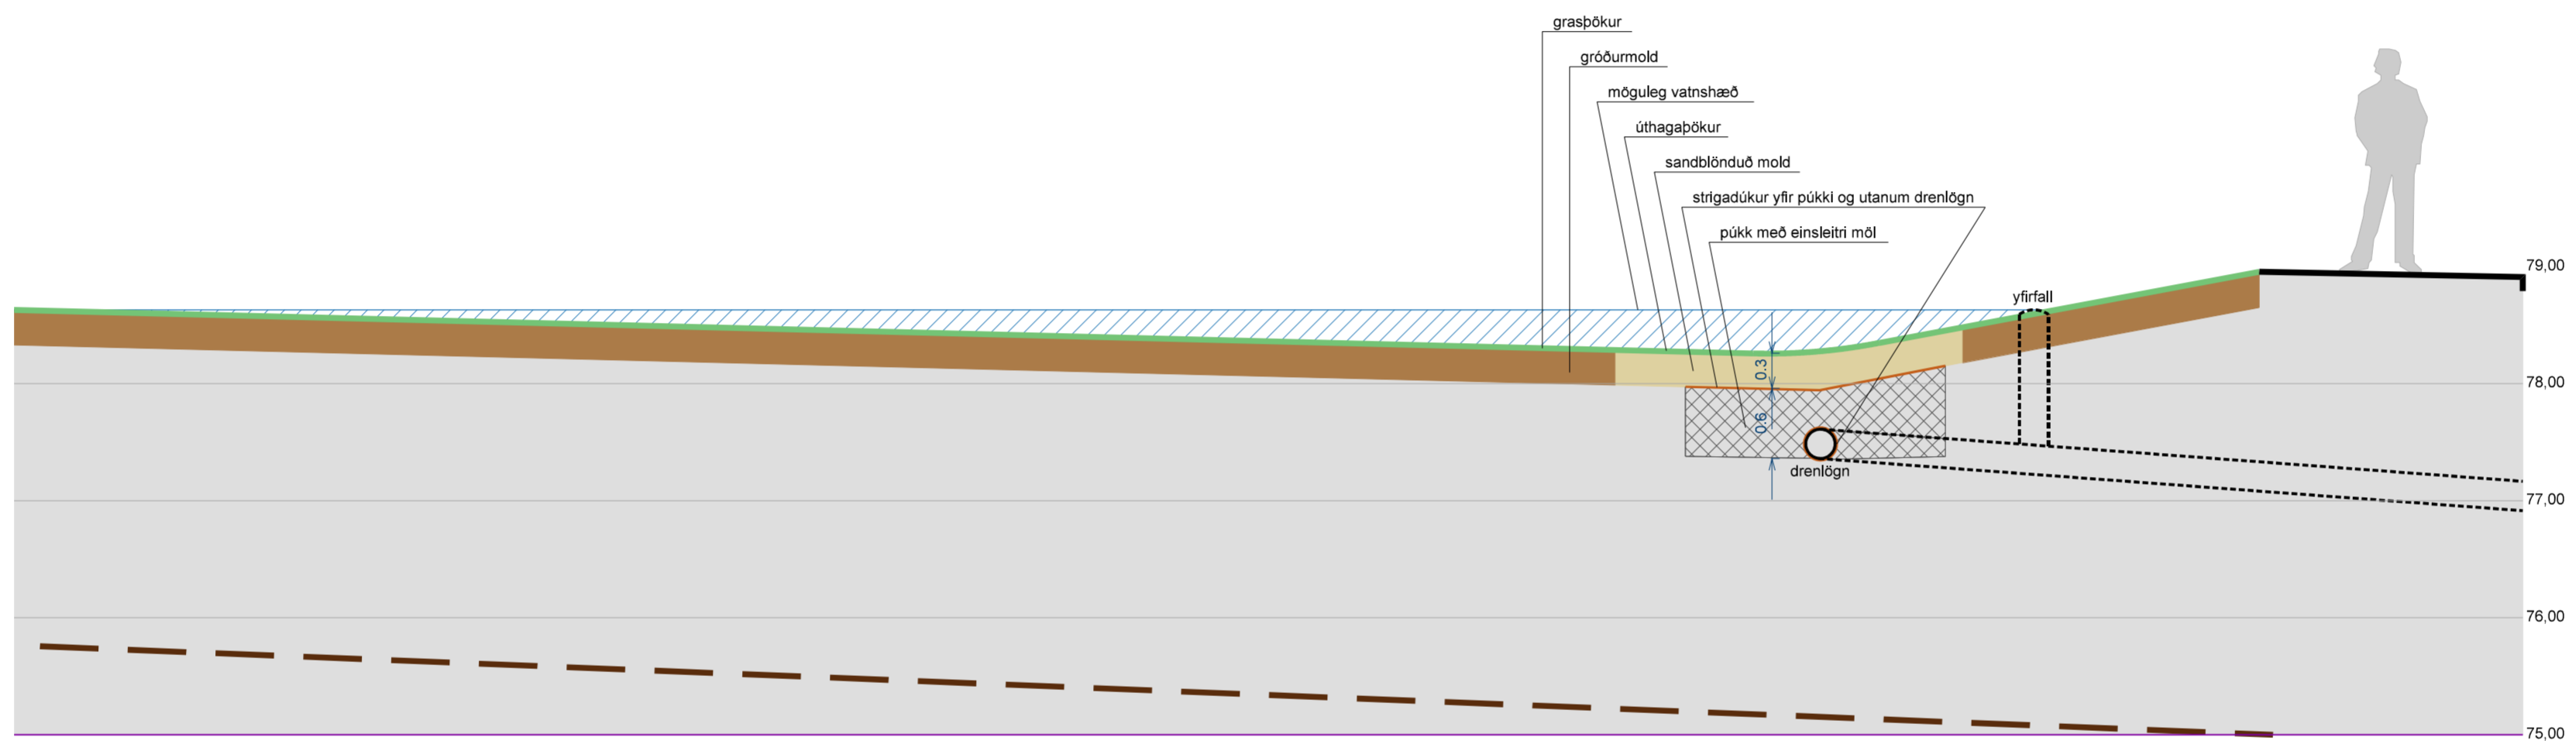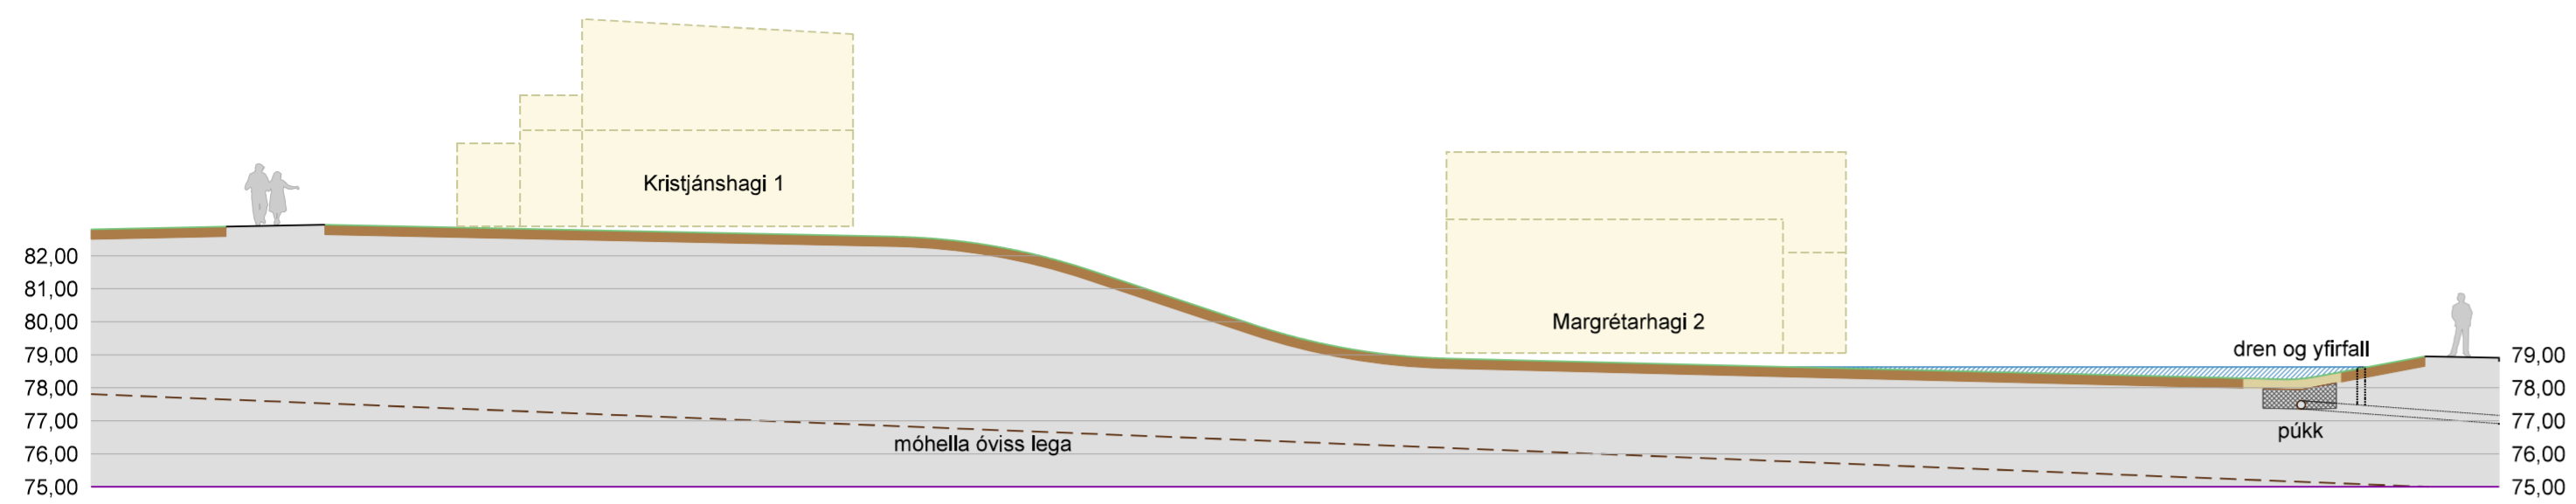


TEIKNISTOFA ARKITEKTA GYLFI GUDJÓNSSON OG FÉLAGAR ehf. arkitektar fal <small>KAUFMANNSVITRARVEG 500 AKUREYRI SMÍ 451 5508 NETFANG: gylfi@teknistofa.is www.teknistofa.is</small>	Svæði A	VERK 19-552
	Hagahverfi - Akureyri Blágrænar ofanvatnslausnir	BLAÐ A-03
HANNAD LF	TEIKNAD LF	DAGS. 16.04.2020
KVARÐI 1:200 og 1:50 á A2	BREYTT	

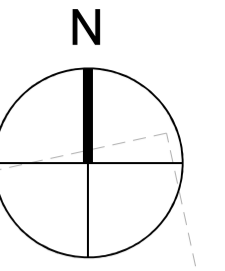



TEIKNISTOFA ARKITEKTA		Svæði B	
GYLFI GUBJÓNSSON OG FÉLAGAR ehf. arkitektar fai		Hagahverfi - Akureyri Blágrænir ofanvatnslausnir	
KAUFANDI UMTRÁRVEG 500 AKUREYRI SÍMI 451 5508 NETFANG: www@teikna.is		VERK 19-552	
HANNAD LF		BLAD B-01	
TEIKNAD LF		DAGS. 27.04.2020	
KVARÐI 1:200 á A2		BREYTT	

80°
79.00
71.00


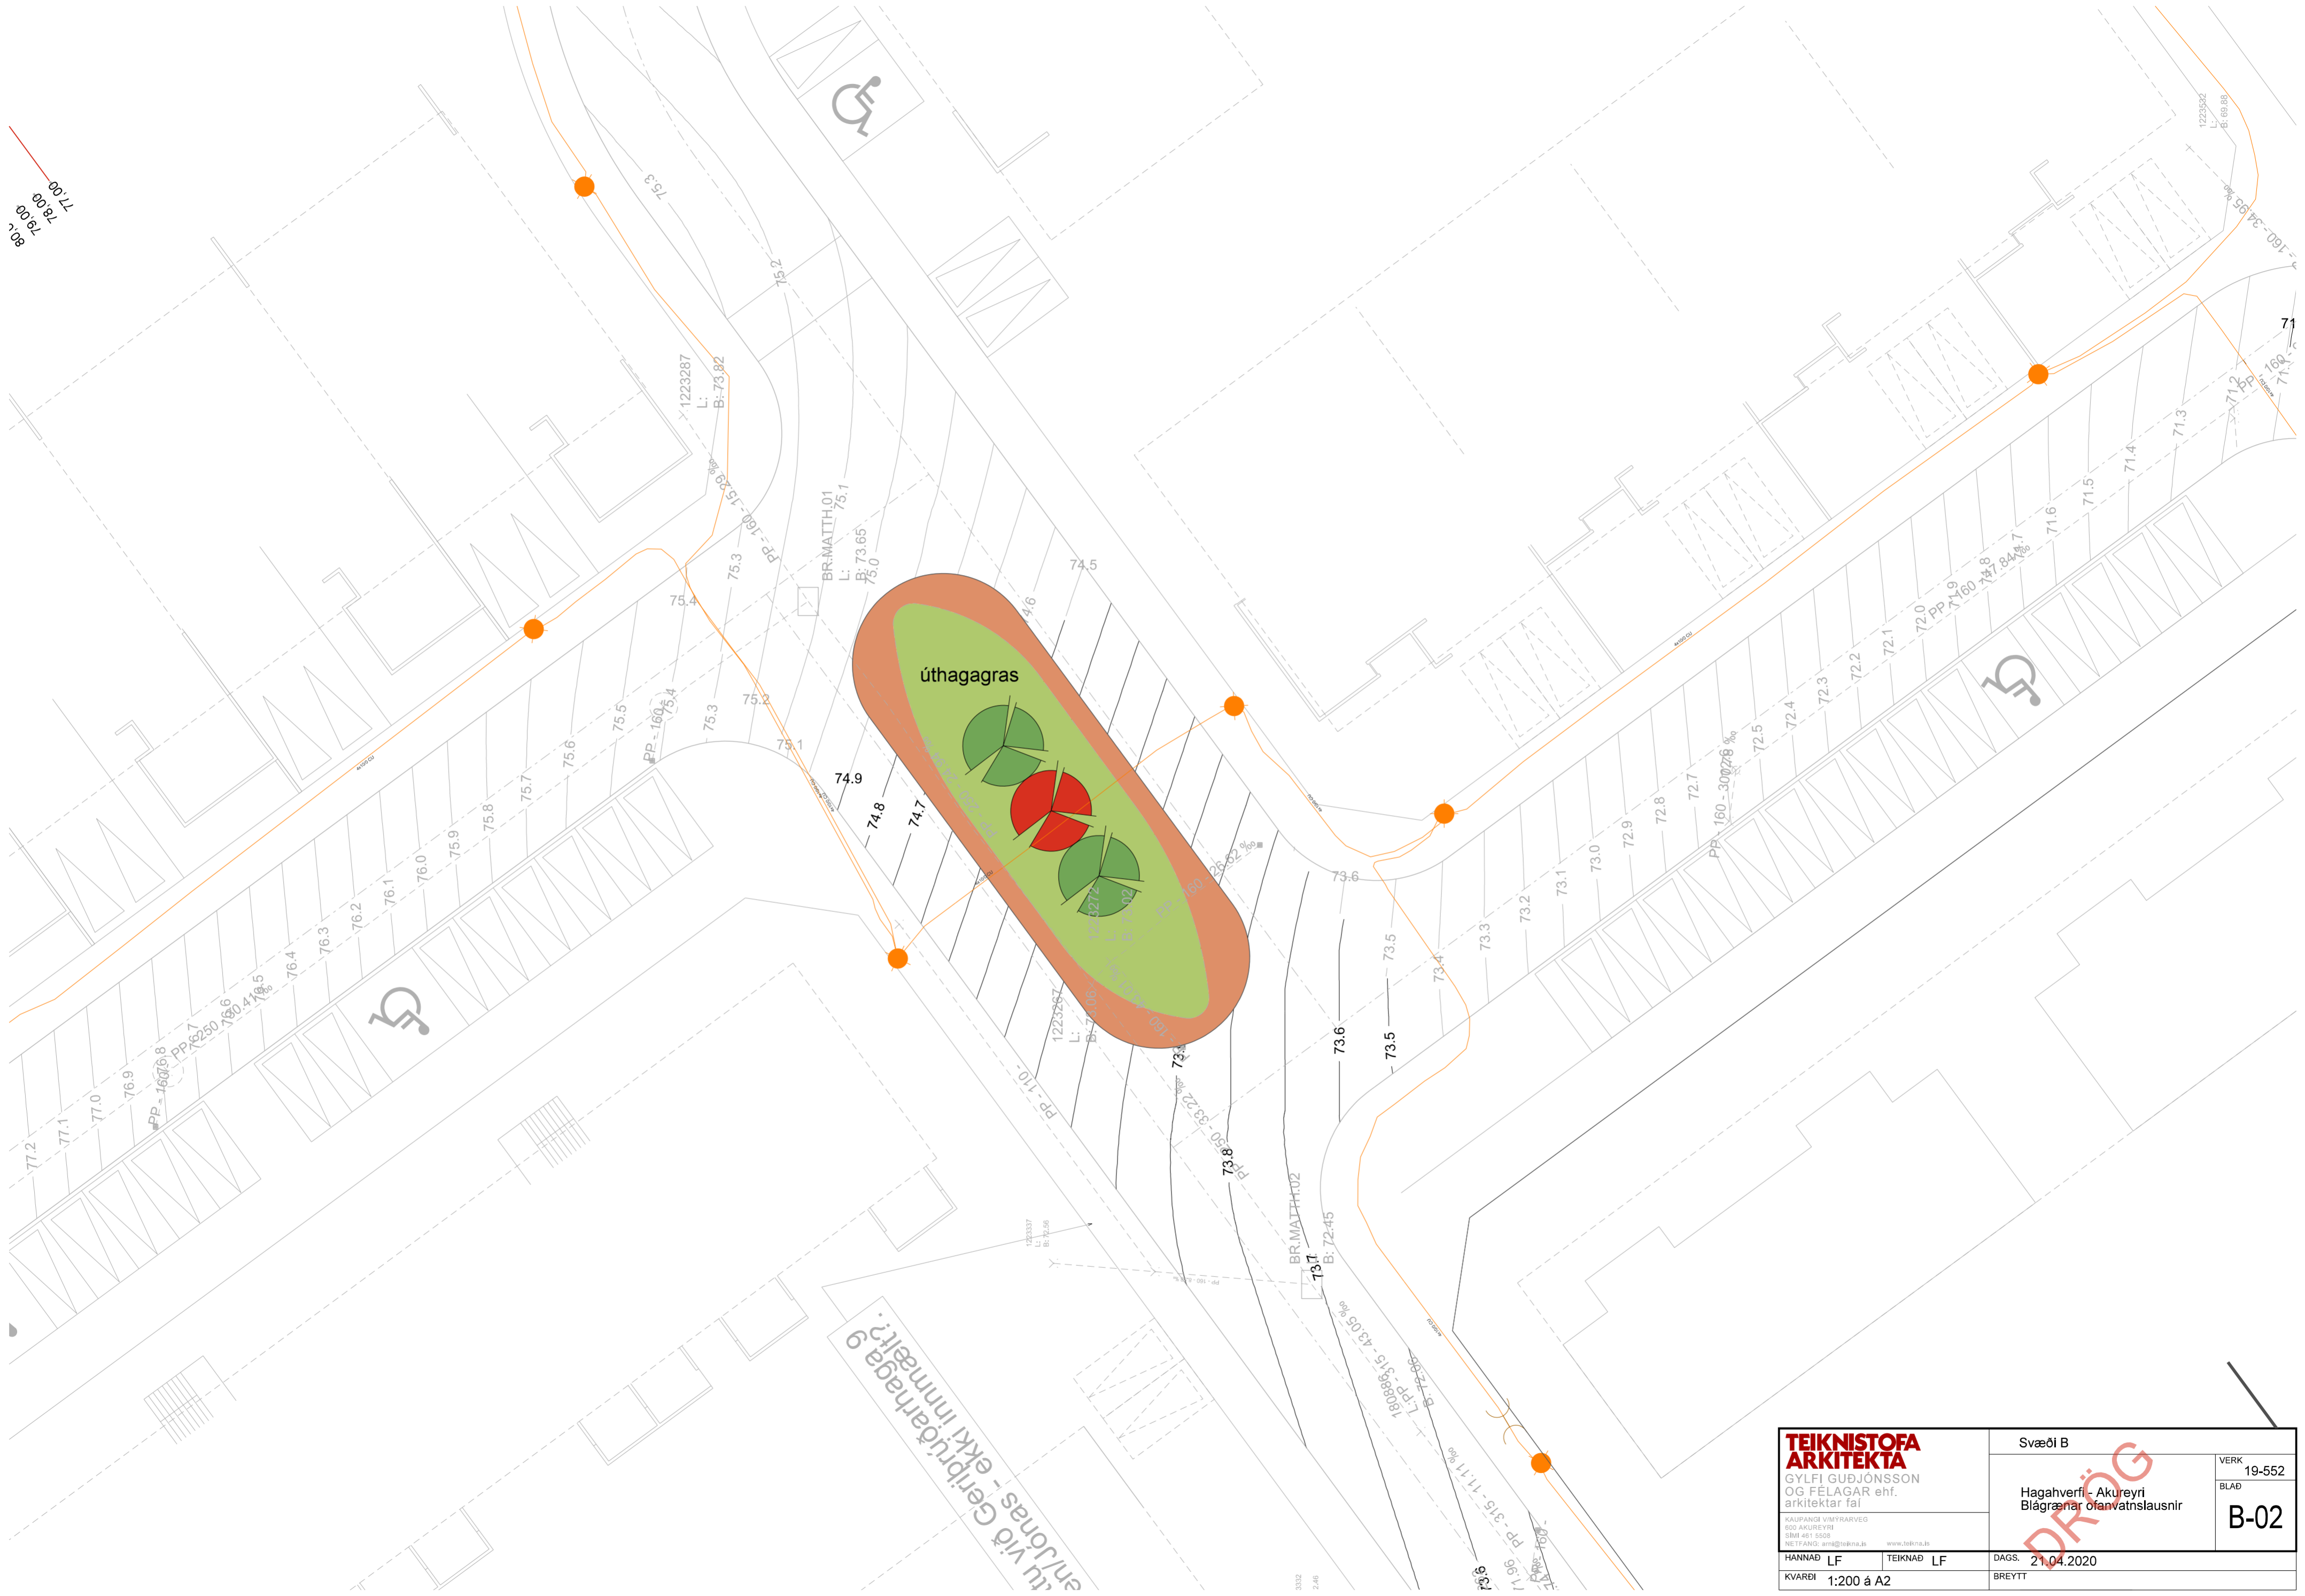


tu við Gerprúðarhaga 9
enljónas - ekki innmælt?


TEIKNISTOFA ARKITEKTA		Svæði B	
GYLFI GUBJÓNSSON OG FÉLAGAR ehf. arkitektar fa		Hagahverfi - Akureyri Blágrasnar ofanvatnslausnir	
KAUFANDI UMFRARVEG 500 AKUREYRI SÍMI 491 5508 NETFANG: www@teikna.is www.teikna.is		VERK 19-552	
HANNAD LF		BLAD B-02	
TEIKNAD LF		DAGS. 21.04.2020	
KVARÐI 1:200 á A2		BREYTT	

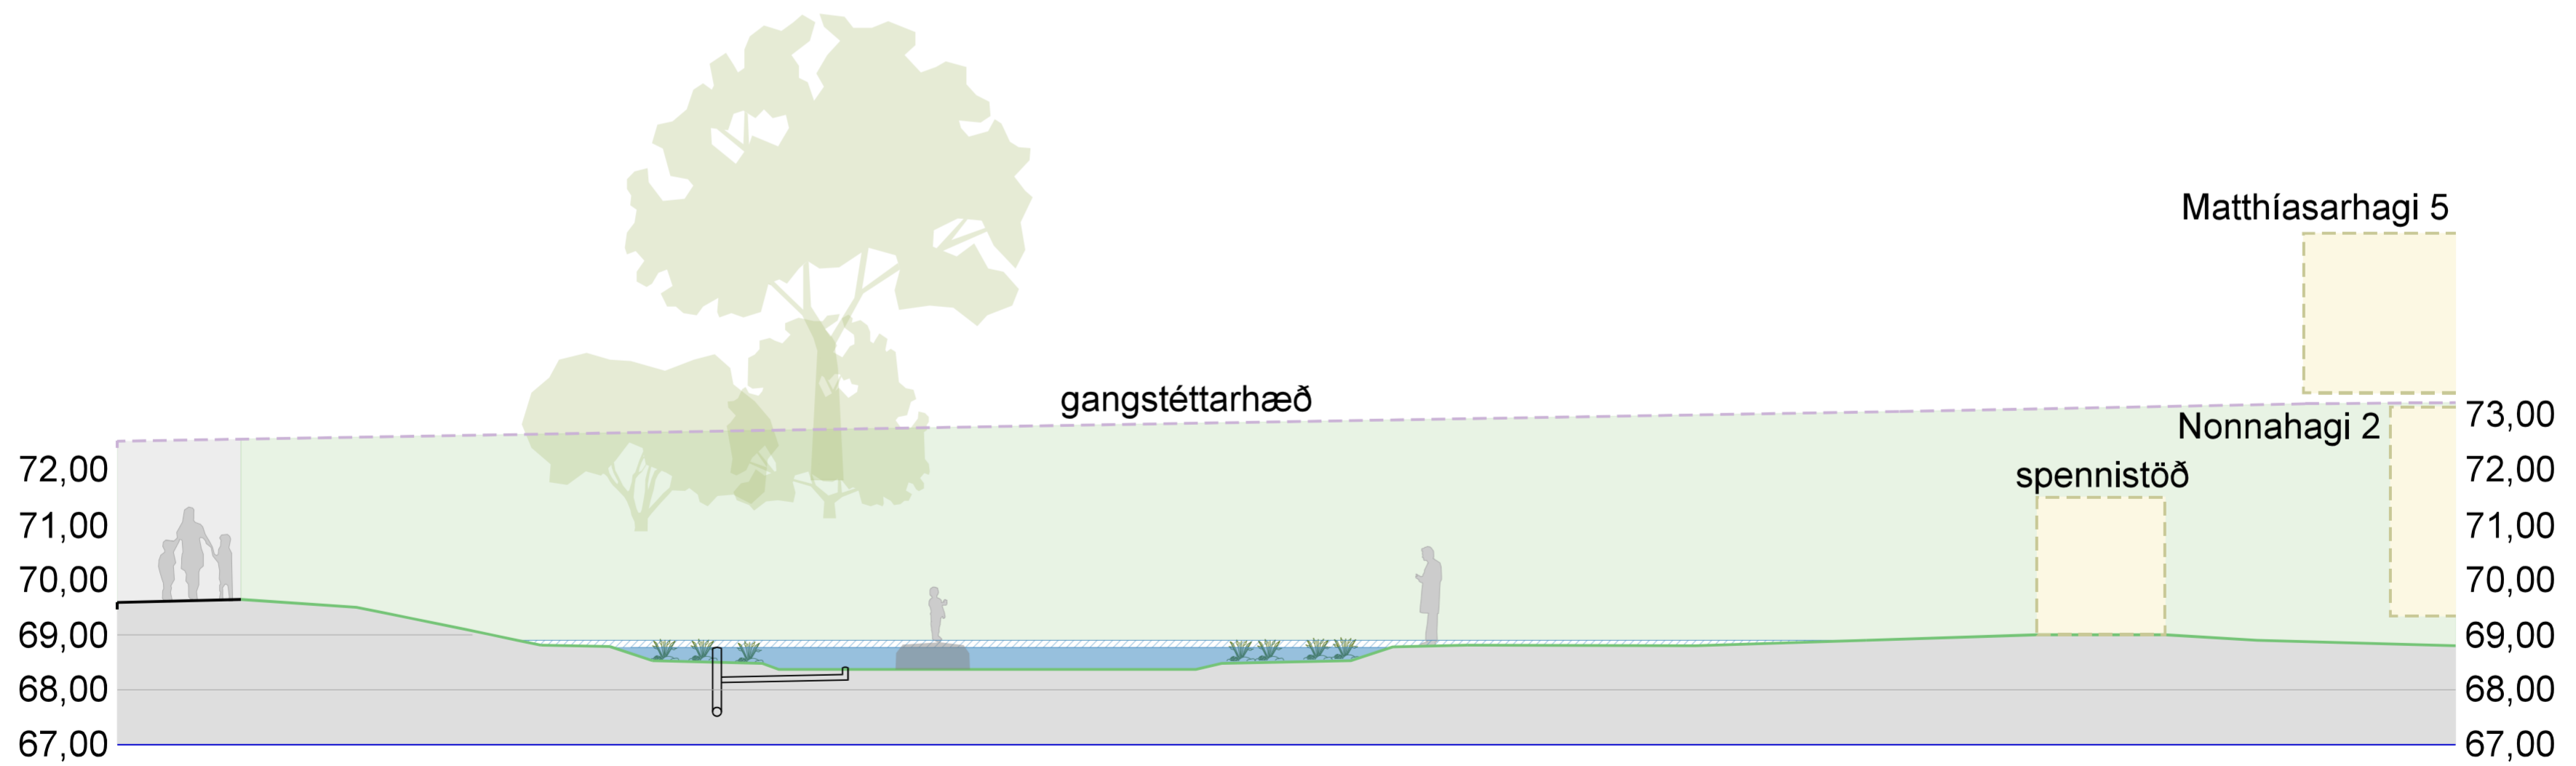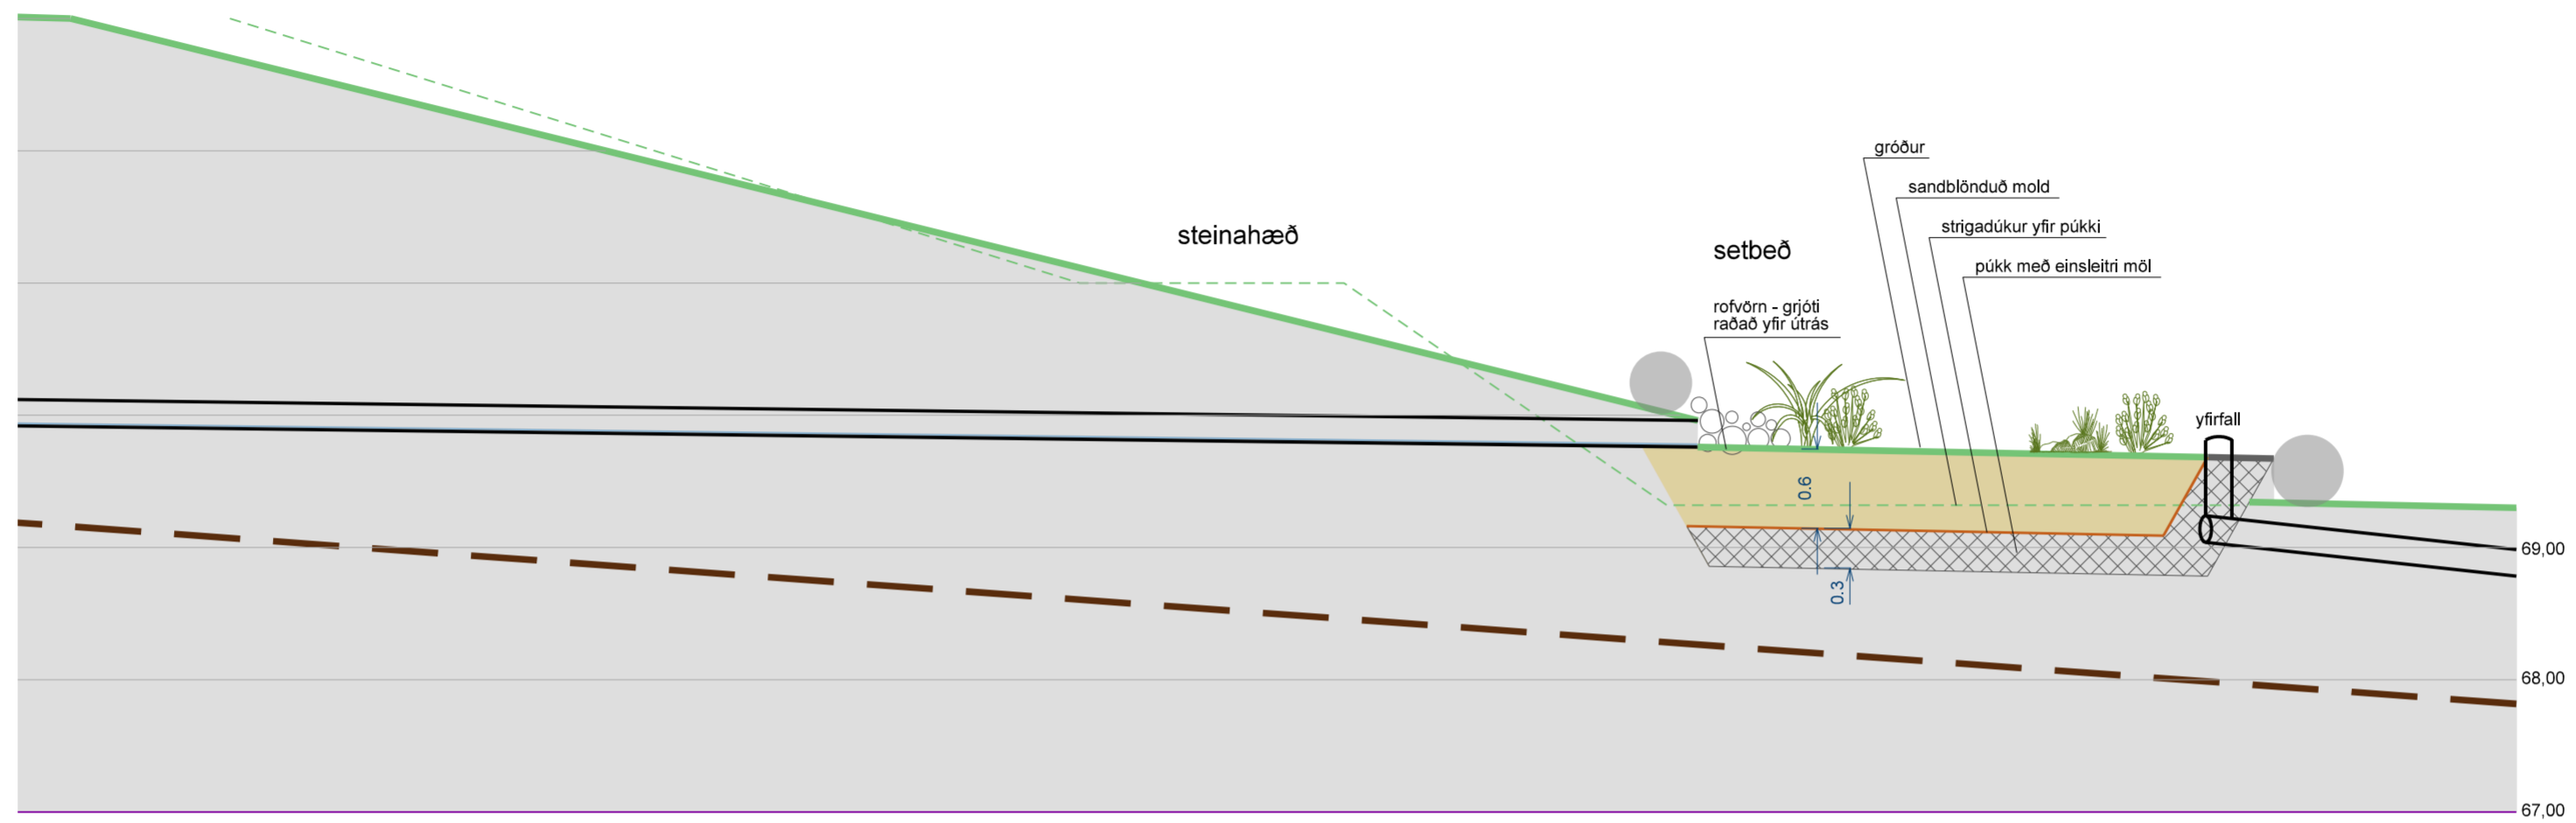


TEIKNISTOFA ARKITEKTA GYLFI GUDJÓNSSON OG FÉLAGAR ehf. arkitektar fal		Svæði B	
		Hagahverfi - Akureyri Blágrænir ofanvatnslausnir	
<small>KAUFANDI VITTRARVEG 500 AKUREYRI SÍMI 451 5508 NETFANG: www.teknistofa.is</small>		VERK 19-552	BLAÐ B-03
HANNAD LF	TEIKNAD LF	DAGS.	21.04.2020
KVARNI 1:100 og 1:50 á A2		BREYTT	

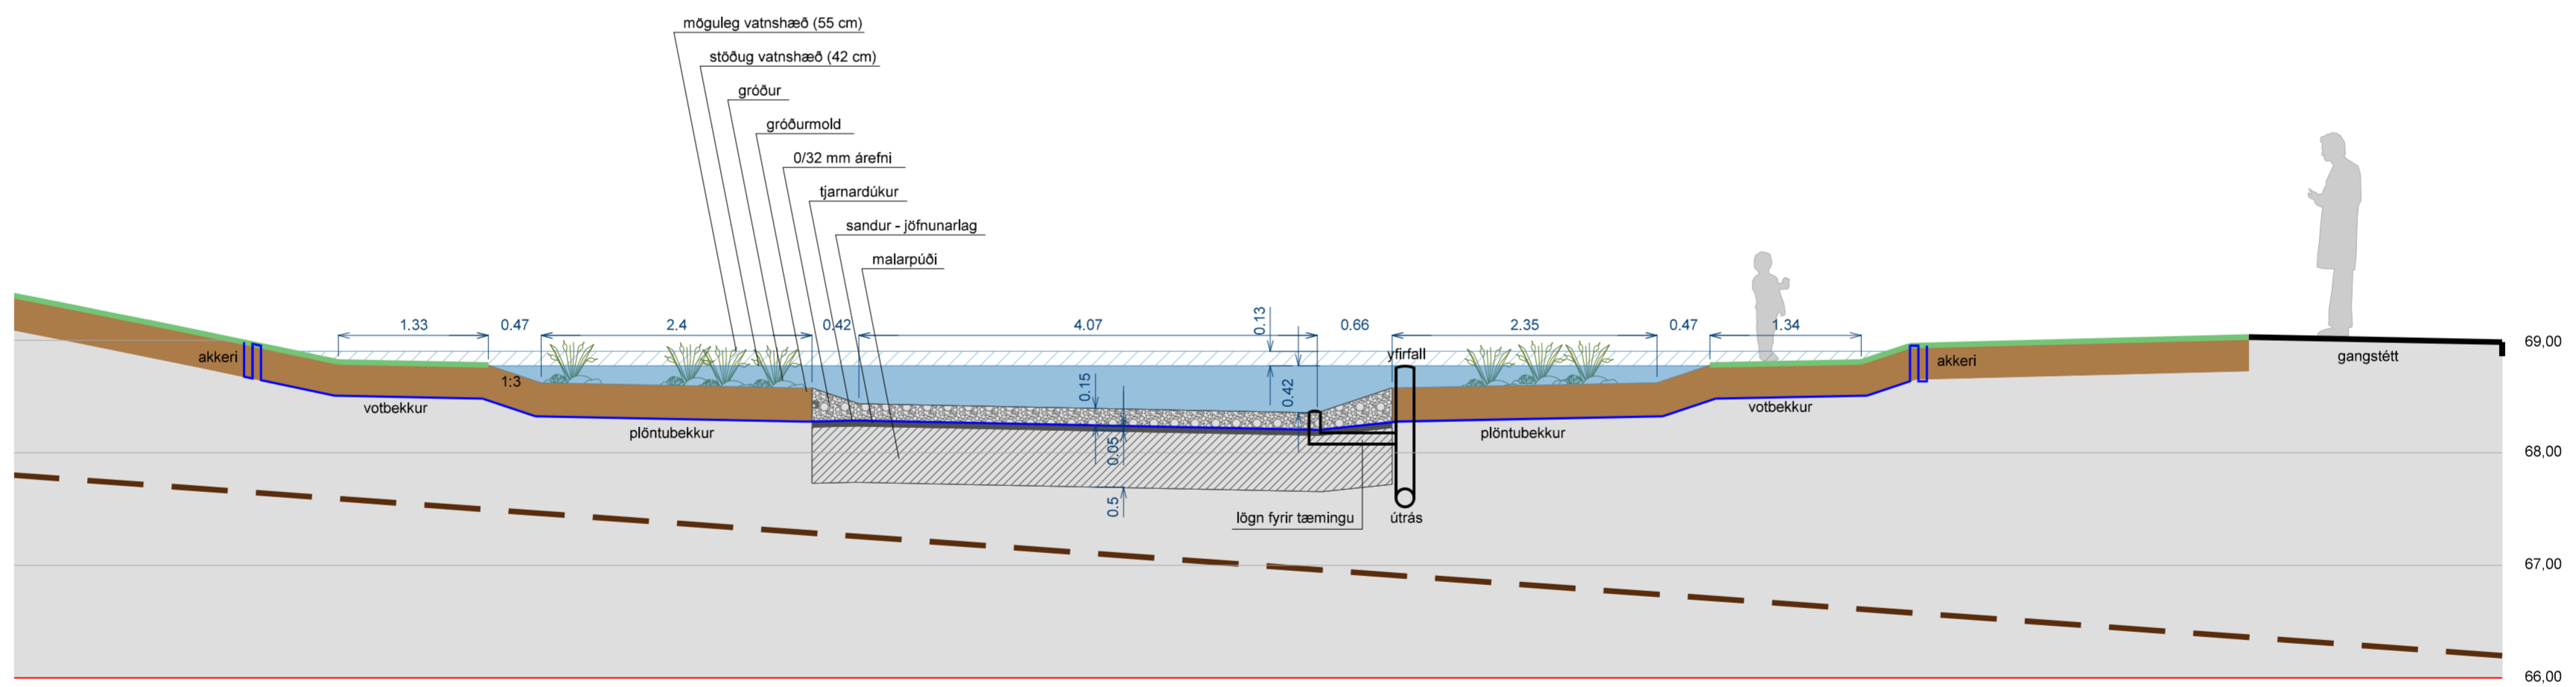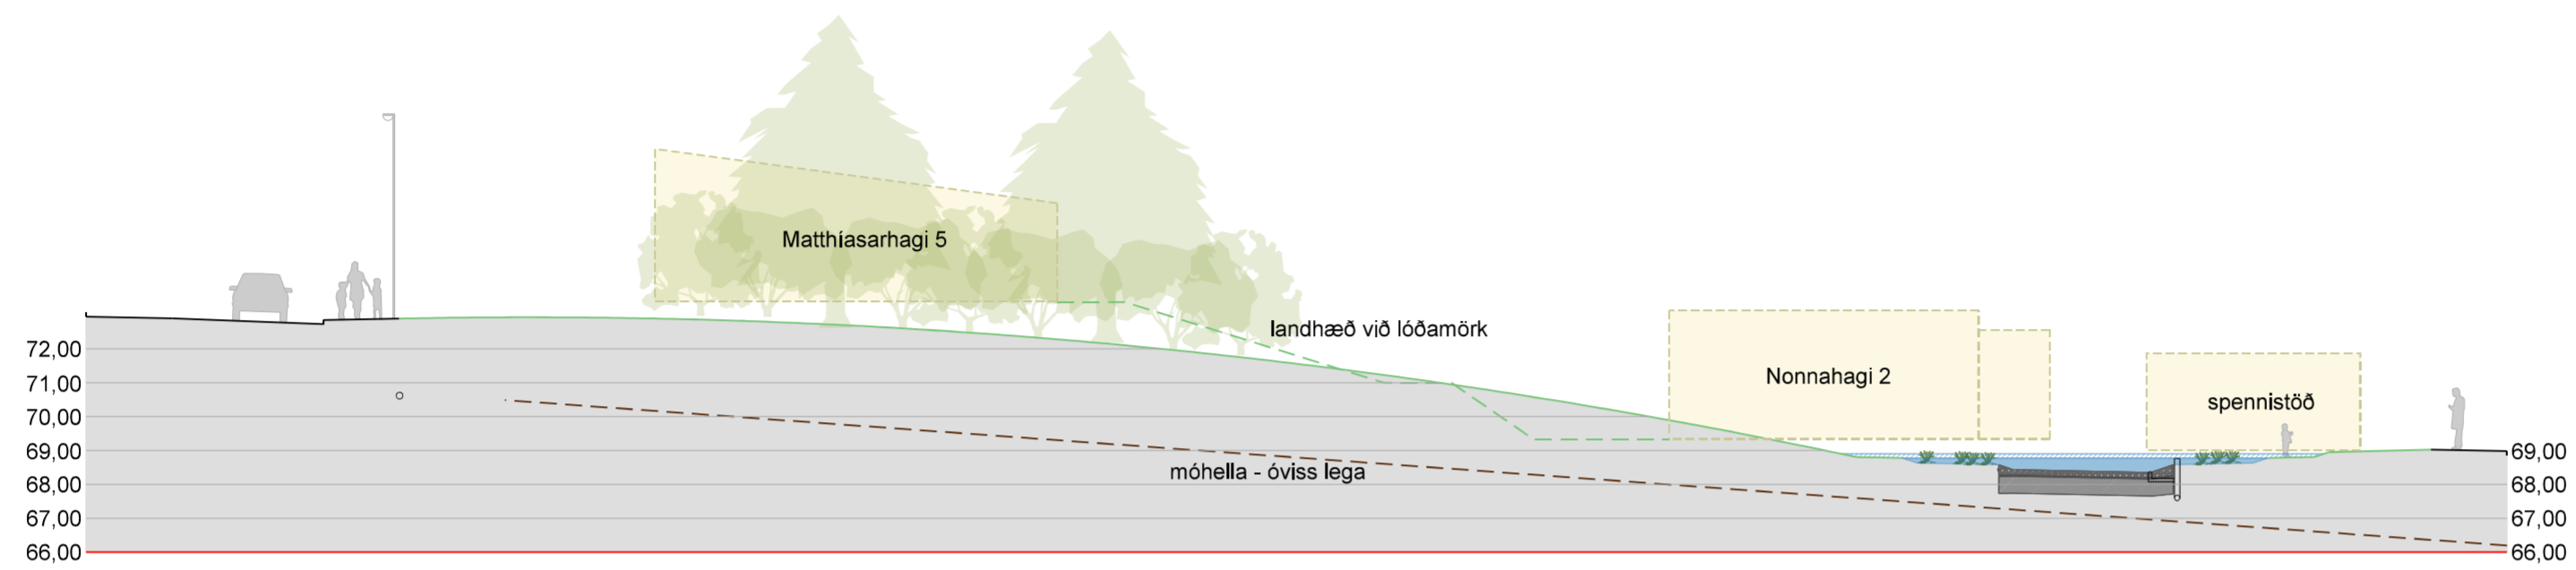

TEIKNISTOFA ARKITEKTA GYLFI GUDJÓNSSON OG FÉLAGAR ehf. arkitektar fa		Svæði B	
		Hagahverfi - Akureyri Blágrænir ofanvatnslausnir	
<small>KAUFANÓG VITTRARVEG 500 AKUREYRI SÍMI 451 5508 NETFANG: gylfi@teknistofa.is www.teknistofa.is</small>		VERK	19-552
		BLAÐ	B-04
HANNAÐ LF	TEIKNAD LF	DAGS.	28.04.2020
KVARNI 1:200 og 1:50 á A2		BREYTT	

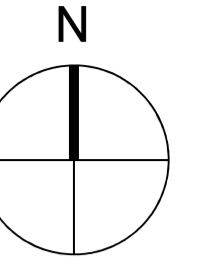

TEIKNISTOFA ARKITEKTA GYLFI GUDJÓNSSON OG FÉLAGAR ehf. arkitektar fa		Svæði C	
<small>KAUFANÓG UMFRARVEG 500 AKUREYRI SÍMI 461 5508 NETFANG: www@teknistofa.is www.teknistofa.is</small>		VERK 19-552	
HAGAHVERFI - Akureyri Blágrænna ofanvatnslausnir		BLAÐ C-01	
HANNAD LF	TEIKNAD LF	DAGS. 27.04.2020	BREYTT
KVARNÍ 1:200 á A2			

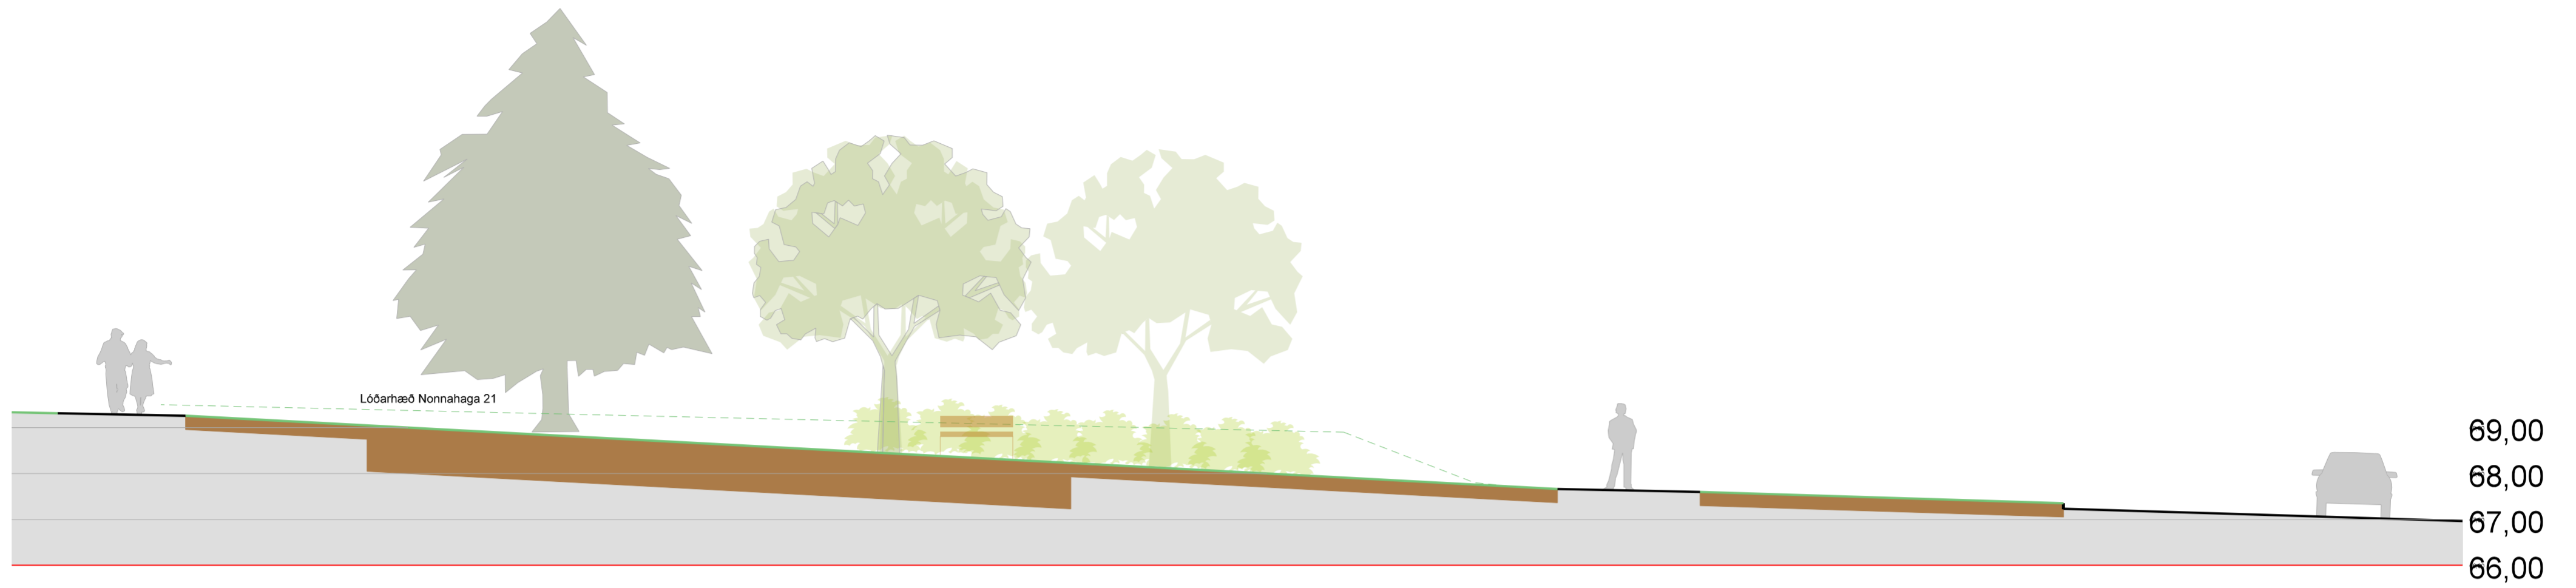

TEIKNISTOFA ARKITEKTA GYLFI GUÐJÓNSSON OG FÉLAGAR ehf. arkitektar faí <small>KAUFMANS VITTRARVEG 500 AKUREYRI SÍMÍ 491 5508 NETFANG: gylfi@teknistofa.is www.teknistofa.is</small>		Svæði C	
		Hagahverfi - Akureyri Blágrænar ofanvatnslausnir	
		VERK	19-552
		BLAÐ	C-02
HANNAD	LF	TEIKNAD	LF
		DAGS.	21.04.2020
KVARÐI	1:100 á A2	BREYTT	

Plöntulisti - Kjarnagata


Götutré

Tré:

Bergfura *Pinus uncinata*



Ilmreynir *Sorbus aucuparia*

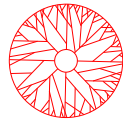

Gráelri *Alnus incana*



Súlublæösp *Populus tremula 'Erecta'*




TEIKNISTOFA ARKITEKTA GYLFI GÜBJÓNSSON OG FELAGAR ehf. arkitektar fjá	Plöntulisti		VERK 19-552
	Hagahverfi - Akureyri Blágrænar ofanvatnslausnir		BLAD P01
<small>GAUFANSI VINDRANVEG 800 AKUREYRI SÍM: 491 3508 NETFANG: arkitektar@ta.fo</small>			
HANNAD LF	TEIKNAD LF	DAGS	21.04.2020
KVARNI		BREYTT	


Plöntulisti – Svæði A og eyja A

Tré:


Bergfura *Pinus uncinata*

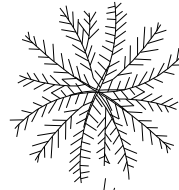

Virginíuheggur *Prunus virginiana*

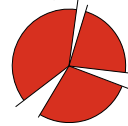

Heggur *Prunus padus*

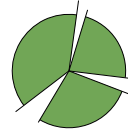

Fjölæringar:

Randagras *Phalaris arundinacea*



Garðamariústakkur *Alchemilla mollis*



Rússaíris *Iris sibirica*



Fjöllaufungur *Athyrium filix-femina*







Tyrkjasól *Papaver orientale*






TEIKNISTOFA ARKITEKTA GYLFI GÜBJÓNSSON OG FELAGAR ehf. arkitektar fjá		Plöntulisti	
		Hagahverfi - Akureyri Blágrænar ofanvatnslausnir	
<small>HAUÐFANGI VINDRANVEG 800 AKUREYRI SÍM 461 3508 NETFANG: ark@teikna.is www.teikna.is</small>		VERK 19-552	BLAD P02
HANNAD	LF	TEIKNAD	LF
		DAGS	21.04.2020
KVARN		BREYTT	

Plöntulisti – Svæði B og eyja B

Fjölæringar:

Rússaíris	<i>Iris sibirica</i>	
Garðamariústakkur	<i>Alchemilla mollis</i>	
Roðamjaðjurt	<i>Filipendula rubra</i>	
Hófsóley	<i>Caltha palustris</i>	

Steinabeð:


Rottueyra	<i>Cerastium biebersteinii</i>	
Hnoðrar	<i>Sedum</i>	
Lyklar	<i>Primula</i>	

Vatnaplöntur:

Tjarnastör	<i>Carex rostrata</i>
------------	-----------------------

Tré:

Bergfura	<i>Pinus uncinata</i>
Fagursýrena	<i>Syringa x prestoniae 'Elinor'</i>
Rósakirsi	<i>Prunus nipponica 'Ruby'</i>
Körfuvíðir	<i>Salix viminalis</i>
Fjallafura	<i>Pinus mugo</i>
Virginíuheggur	<i>Prunus virginiana</i>
Heggur	<i>Prunus padus</i>

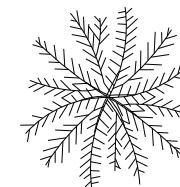

TEIKNISTOFA ARKITEKTA		Plöntulisti	
GYLFI GÜBJÓNSSON OG FELAGAR ehf. arkitektar fjá		Hagahverfi - Akureyri Blágrænar ofanvatnslausnir	VERK 19-552 BLAD P03
GASPRANSI VINDRANVEG 800 AKUREYRI SÍM 461 1508 NETFANG: sp@teikna.is www.teikna.is		HANNAD LF	TEIKNAD LF
DAGS 21.04.2020		BREYTT	
KVARN		BREYTT	

Plöntulisti – Svæði C og eyja C

Tré:

Hvítgreni *Picea glauca*



Selja *Salix caprea*



Virginíuheggur *Prunus virginiana*



Heggur *Prunus padus*



Runnar:

Sunnukvistur *Spiraea nipponica*
m.v. 50 cm millibil



TEIKNISTOFA ARKITEKTA GYLFI GÜBJÓNSSON OG FELAGAR ehf. arkitektar fjá		Plöntulisti	
		Hagahverfi - Akureyri Blágrænar ofanvatnslausnir	
<small>GAUFANSI VINDRANVEG 800 AKUREYRI SÍM: 461 3508 NETTÍÐI: 461 3508 www.tbta.is</small>		VERK 19-552	P04
HANNAD LF	TEIKNAD LF	DAGS 21.04.2020	
KVARNI		BREYTT	