


SNID BB 1:100

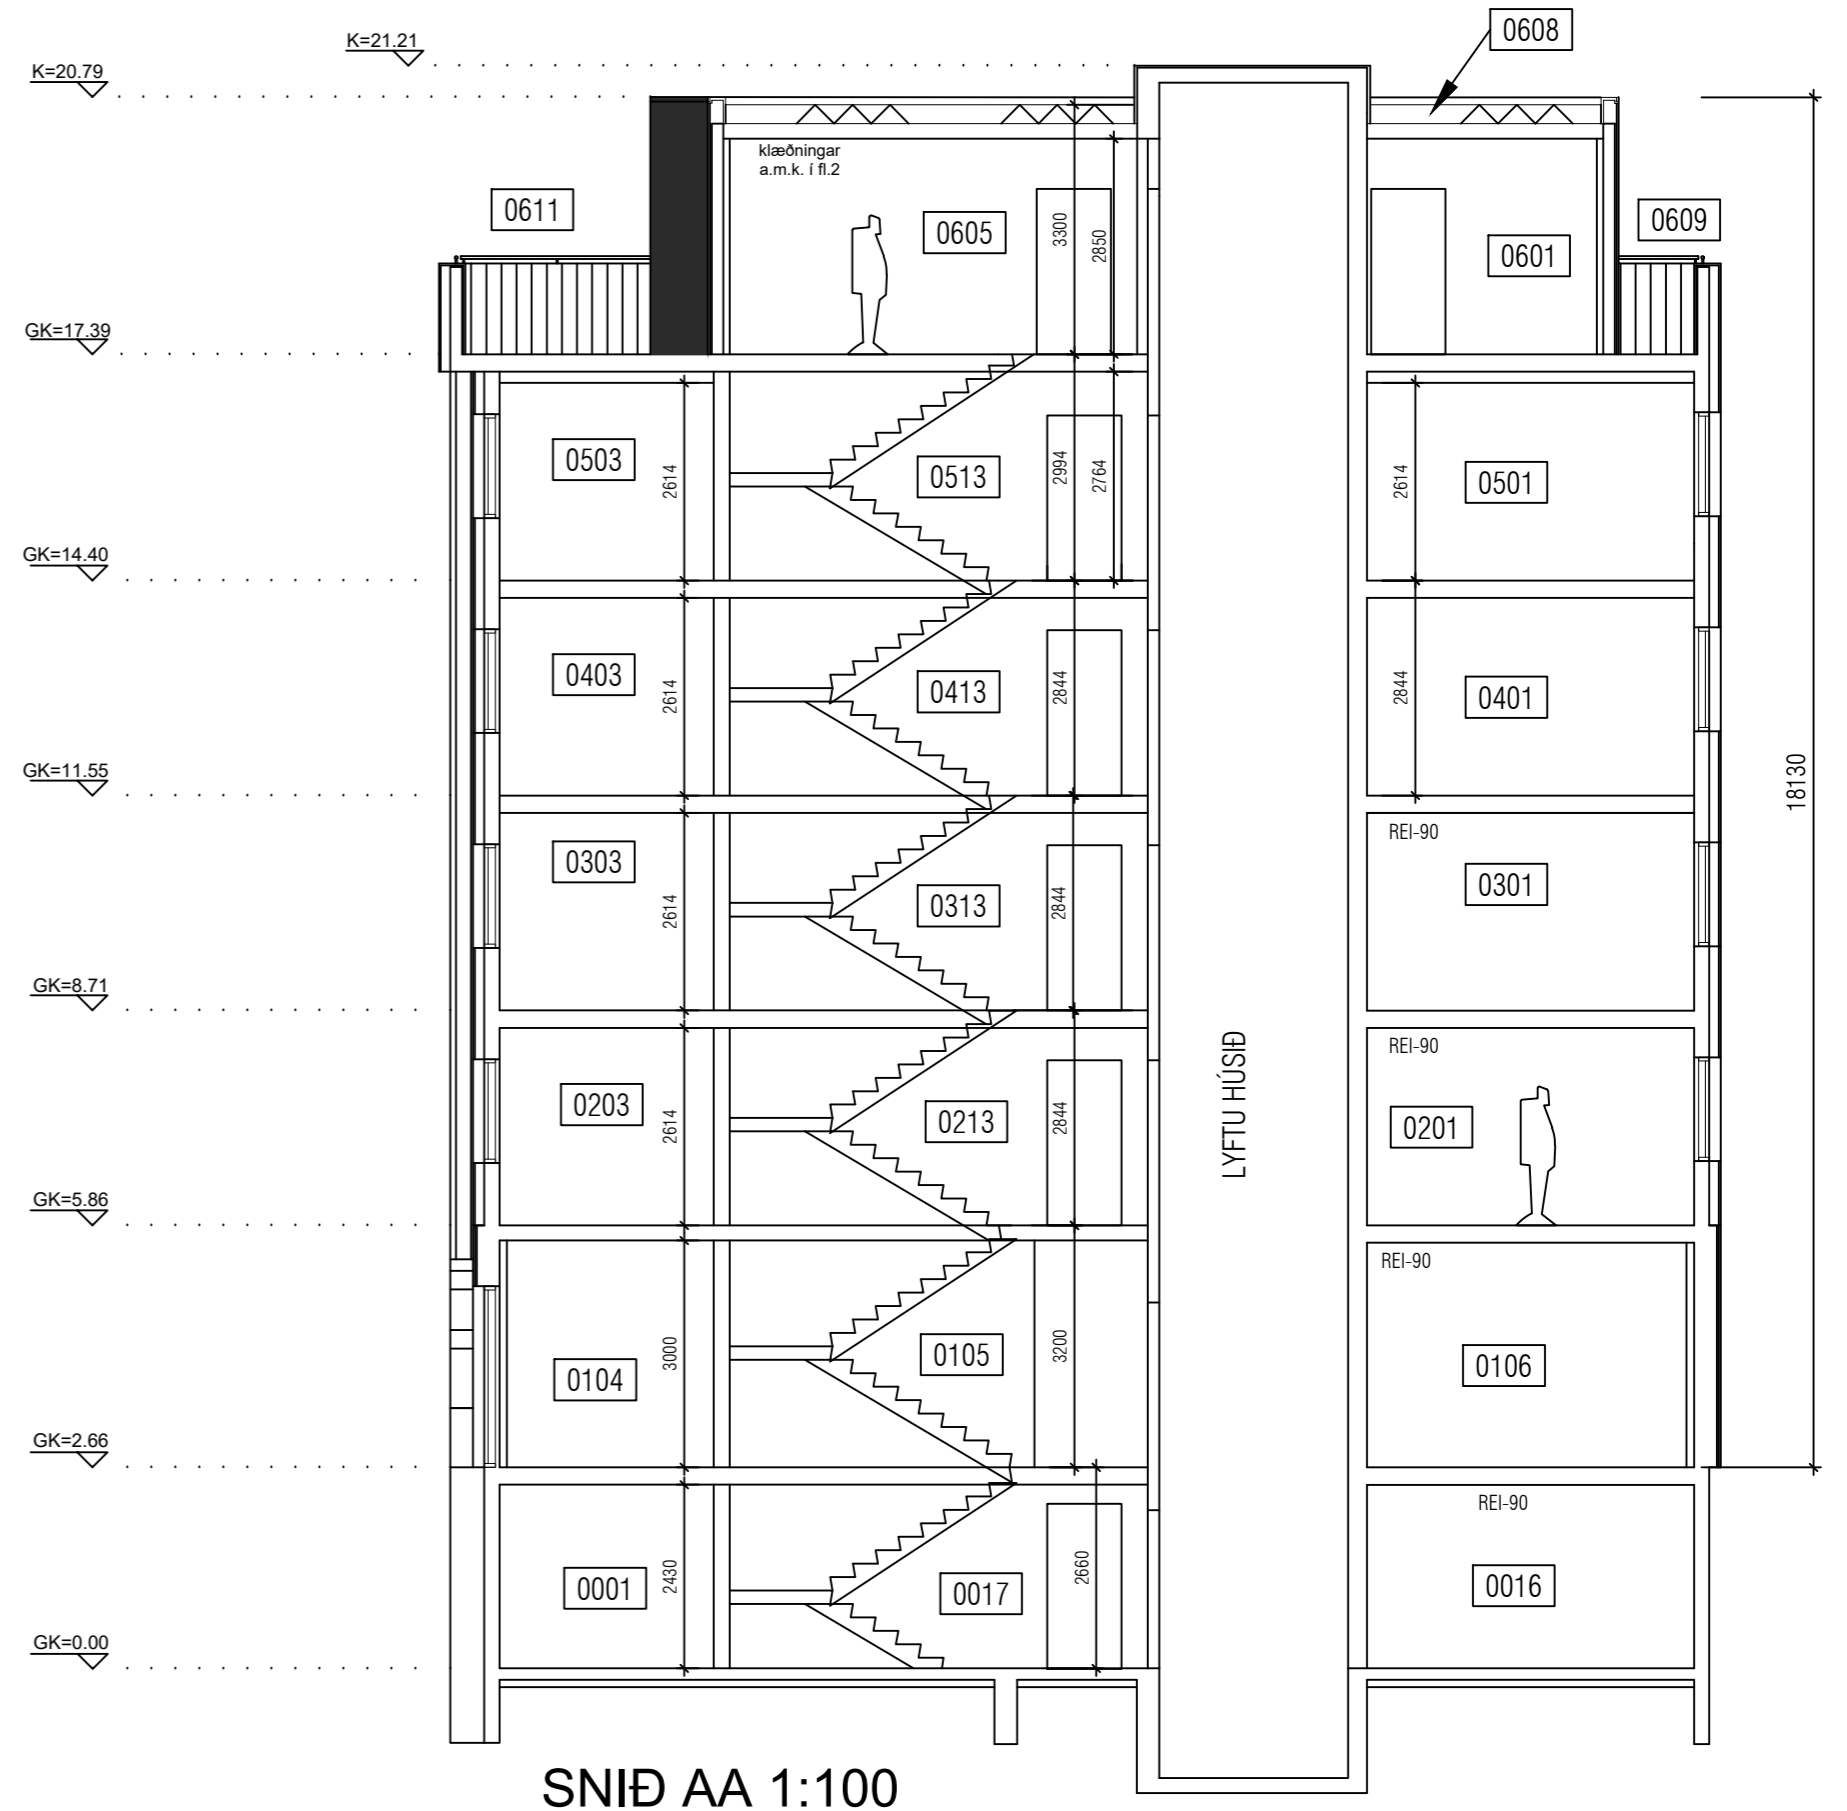

SNID AA 1:100

BREYTING 06.09.2019 - EINNI HÆÐ BÆTT VIÐ

Lóð 1100.7

N = 3.82

Leyfilegt Byggingarmagn 4.206 m²

Kjallari A rými 287.4 m²

1. Hæð A rými 822.6 m²

2. Hæð A rými 785 m²

3. Hæð A rými 785 m²

4. Hæð A rými 785 m²

5. Hæð A rými 785 m²

6. Hæð A rými 472.1 m²

B rými 53.3 m²

B rými 53.3 m²

B rými 53.3 m²

B rými 53.3 m²

A + B: 838.3 m²

A + B: 838.3 m²

A + B: 838.3 m²

A + B: 838.3 m²

NÝTT

C rými 358.9 m²

Samtals: A rými 4722.1 m²

B rými 213.2 m²

Samtals A + B: 4935.3 m²

Nýtingarhlutfall: 4.48

VEKTOR - hönnun og ráðgjöf - Siðumúla 3, 108 Rvk, s: 554-6650 / 897-5363		Sigurður Hafsteinsson byggingateknifræðingur Kt. 030859-7749 email: sigurdur@vektor.is	GRÁNUFÉLAGSGATA 4, AKUREYRI SNID AA OG BB
Teikn. nr.	Tilvisun á teikningu	Br.	Dags.
Samþykkt / Hönnunarstjóri			
Hannað	SH	Teiknað	AÁH
Dagsetning	06.09.2019	Verk nr.	Mælikvarði
			1:100
		Teikn. nr.	A - 01