
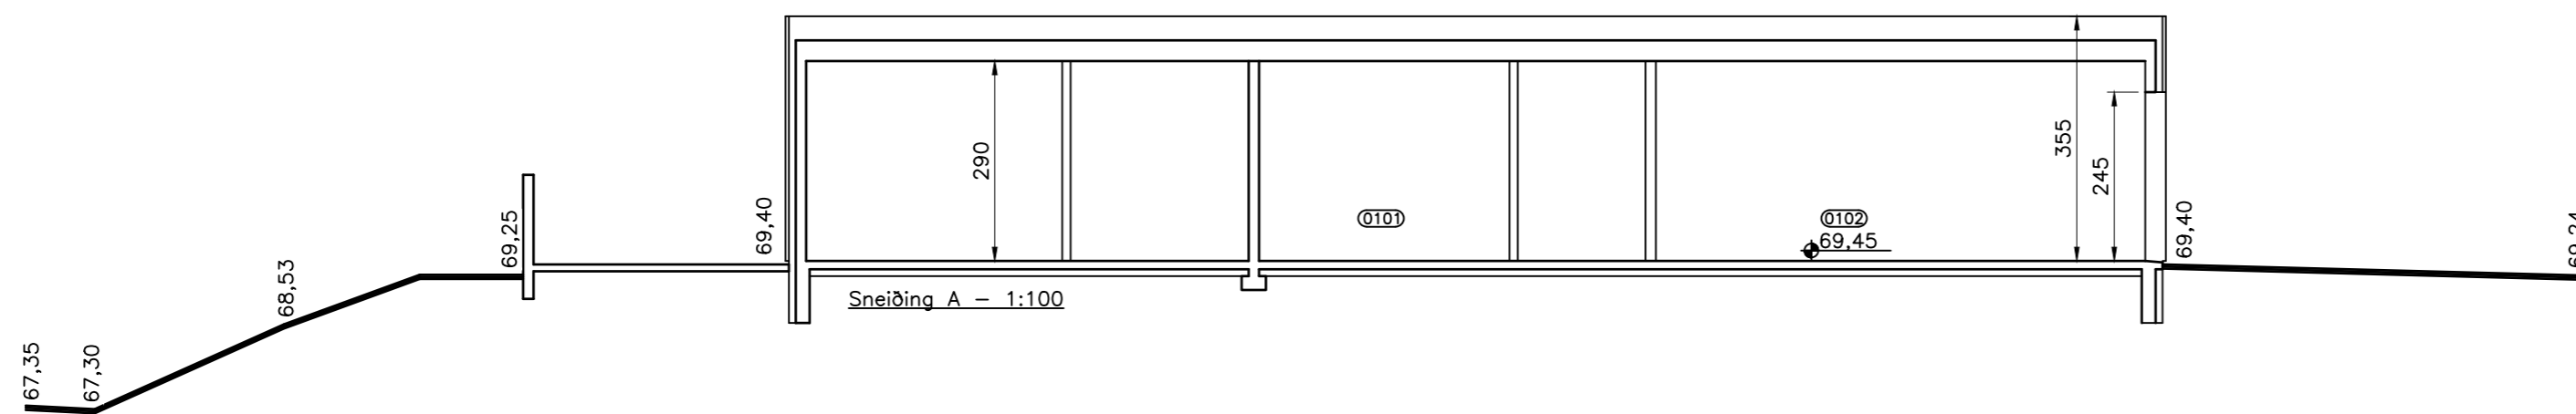
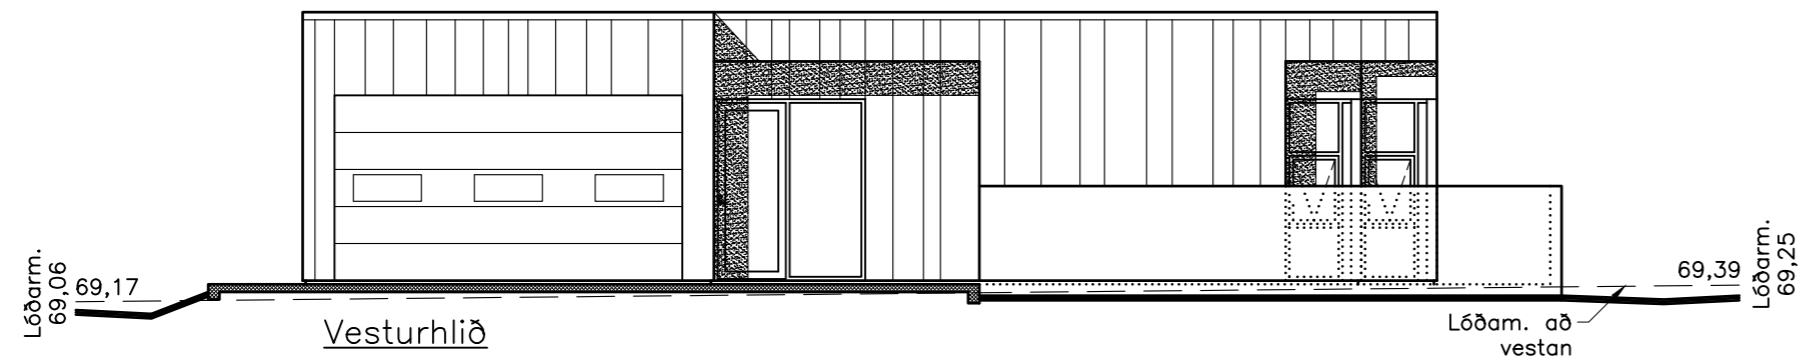
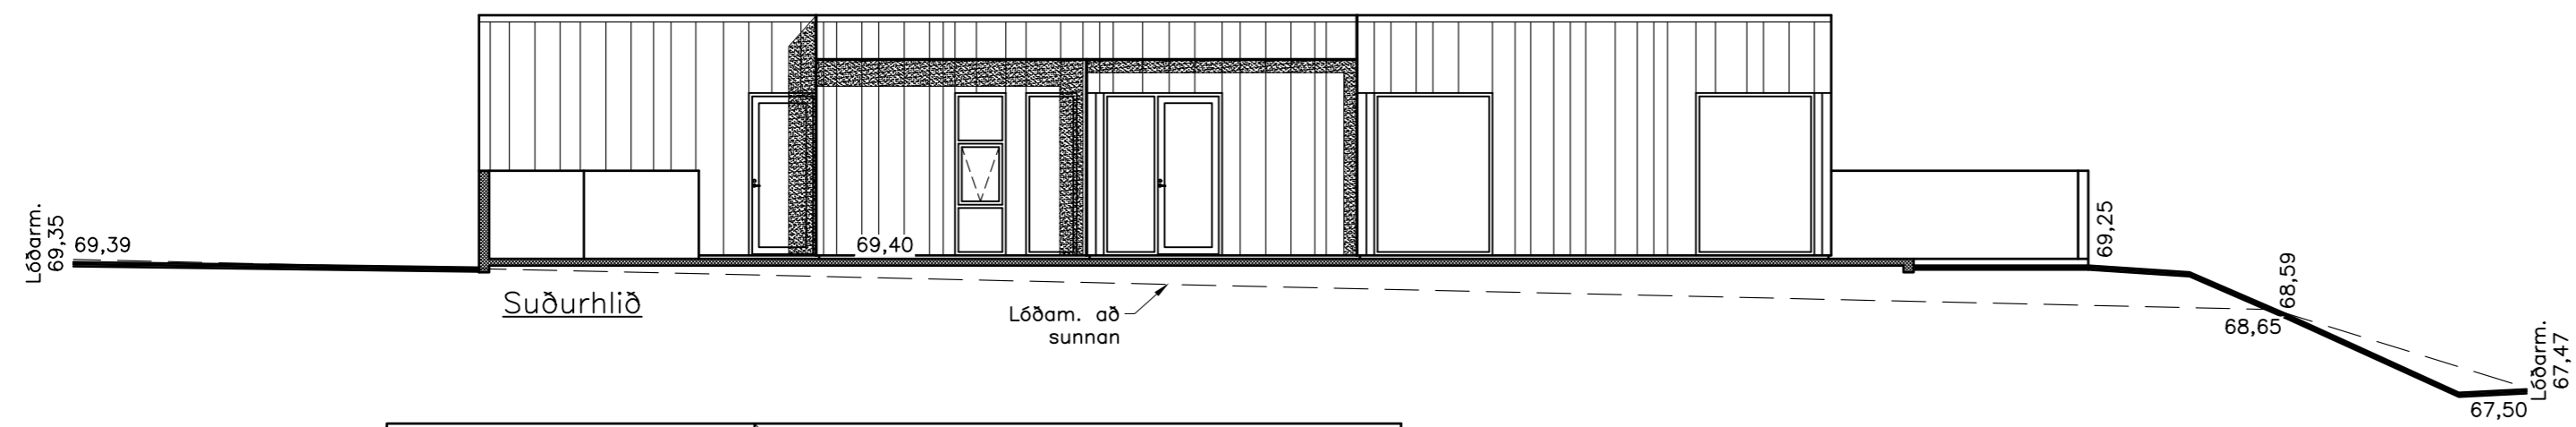


NR	DAGS	BREYTING
A		
B		
C		

H.S.Á. TEIKNISTOFA
 TGT Hús ehf · SUNNUHLÍÐ 12 · 603 AKUREYRI · kt. 701210-1230
 sími 464-6800 · fax 464-6801 · hara@hara.is · www.hara.is

VERKHEITI			
Nonnahagi 17, Akureyri.			
HEITI TEIKNINGAR			
Grunnmynd 1. hæðar, snið A og afstöðumynd.			
VERK NR	20-315	TEIKN. NR	1302
HANNAD	HÁ	TEIKNAD	HÁ
KVARDI	1:100/1:500	DAGS	31.11.2020
YFIRFARID		BREYTING	
HARALDUR S. ÁRNASON · kt. 120149-2539		STEINMAR H. RÖGNVALDSSON · kt. 140574-3769	
Arnim hönnuð:		Arnim hönnuð:	

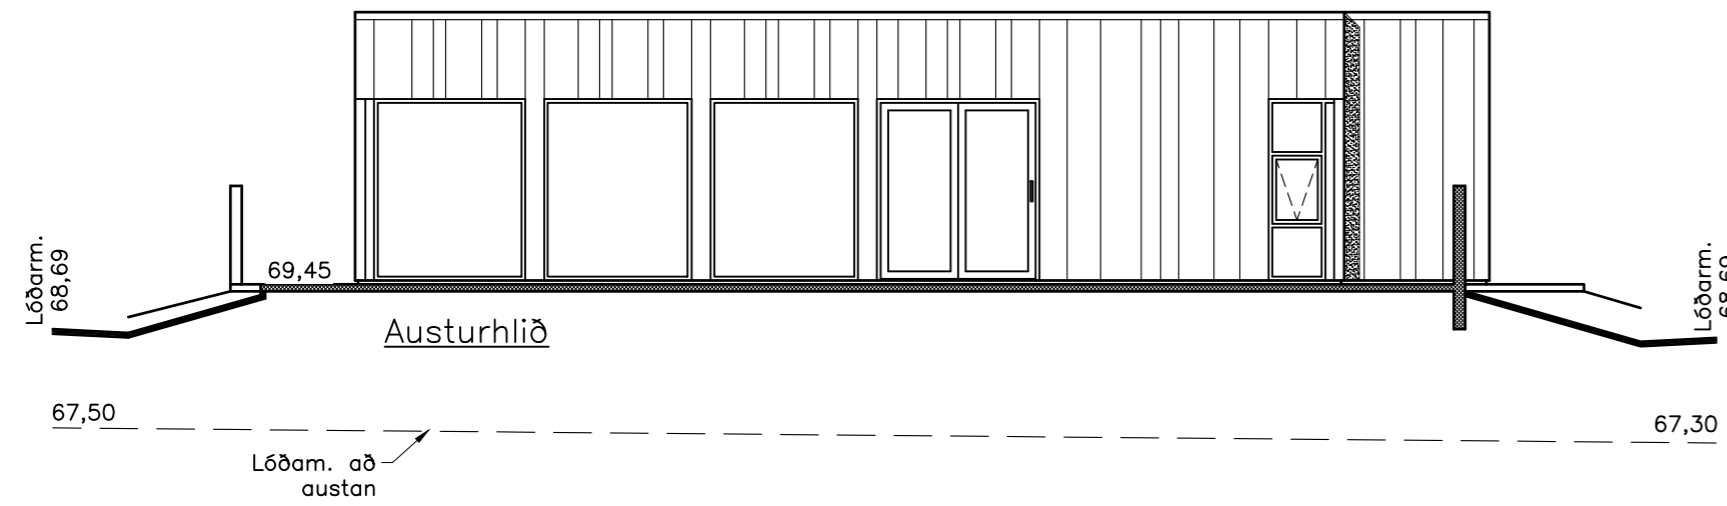

NR	DAGS	BREYTING
A		
B		
C		

H.S.Á. TEIKNISTOFA
 TGT Hús ehf · SUNNUHLÍÐ 12 · 603 AKUREYRI · kt. 701210-1230
 sími 464-6800 · fax 464-6801 · hara@hara.is · www.hara.is

VERKHEITI							
Nonnahagi 17, Akureyri.							
HEITI TEIKNINGAR							
Útlit og snið.							
VERK NR	20-315	TEIKN. NR	1303	KVARDI	1:100	DAGS	31.11.2020
HANNAD	HÁ	TEIKNAD	HÁ	YFIRFARID		BREYTING	
HARALDUR S. ÁRNASON · kt. 120149-2539 STEINMAR H. RÖGNVALDSSON · kt. 140574-3769							
Áritun hönnuðar:		Áritun hönnuðar/teiknara:					