


TEIKNING Í VINNSLU

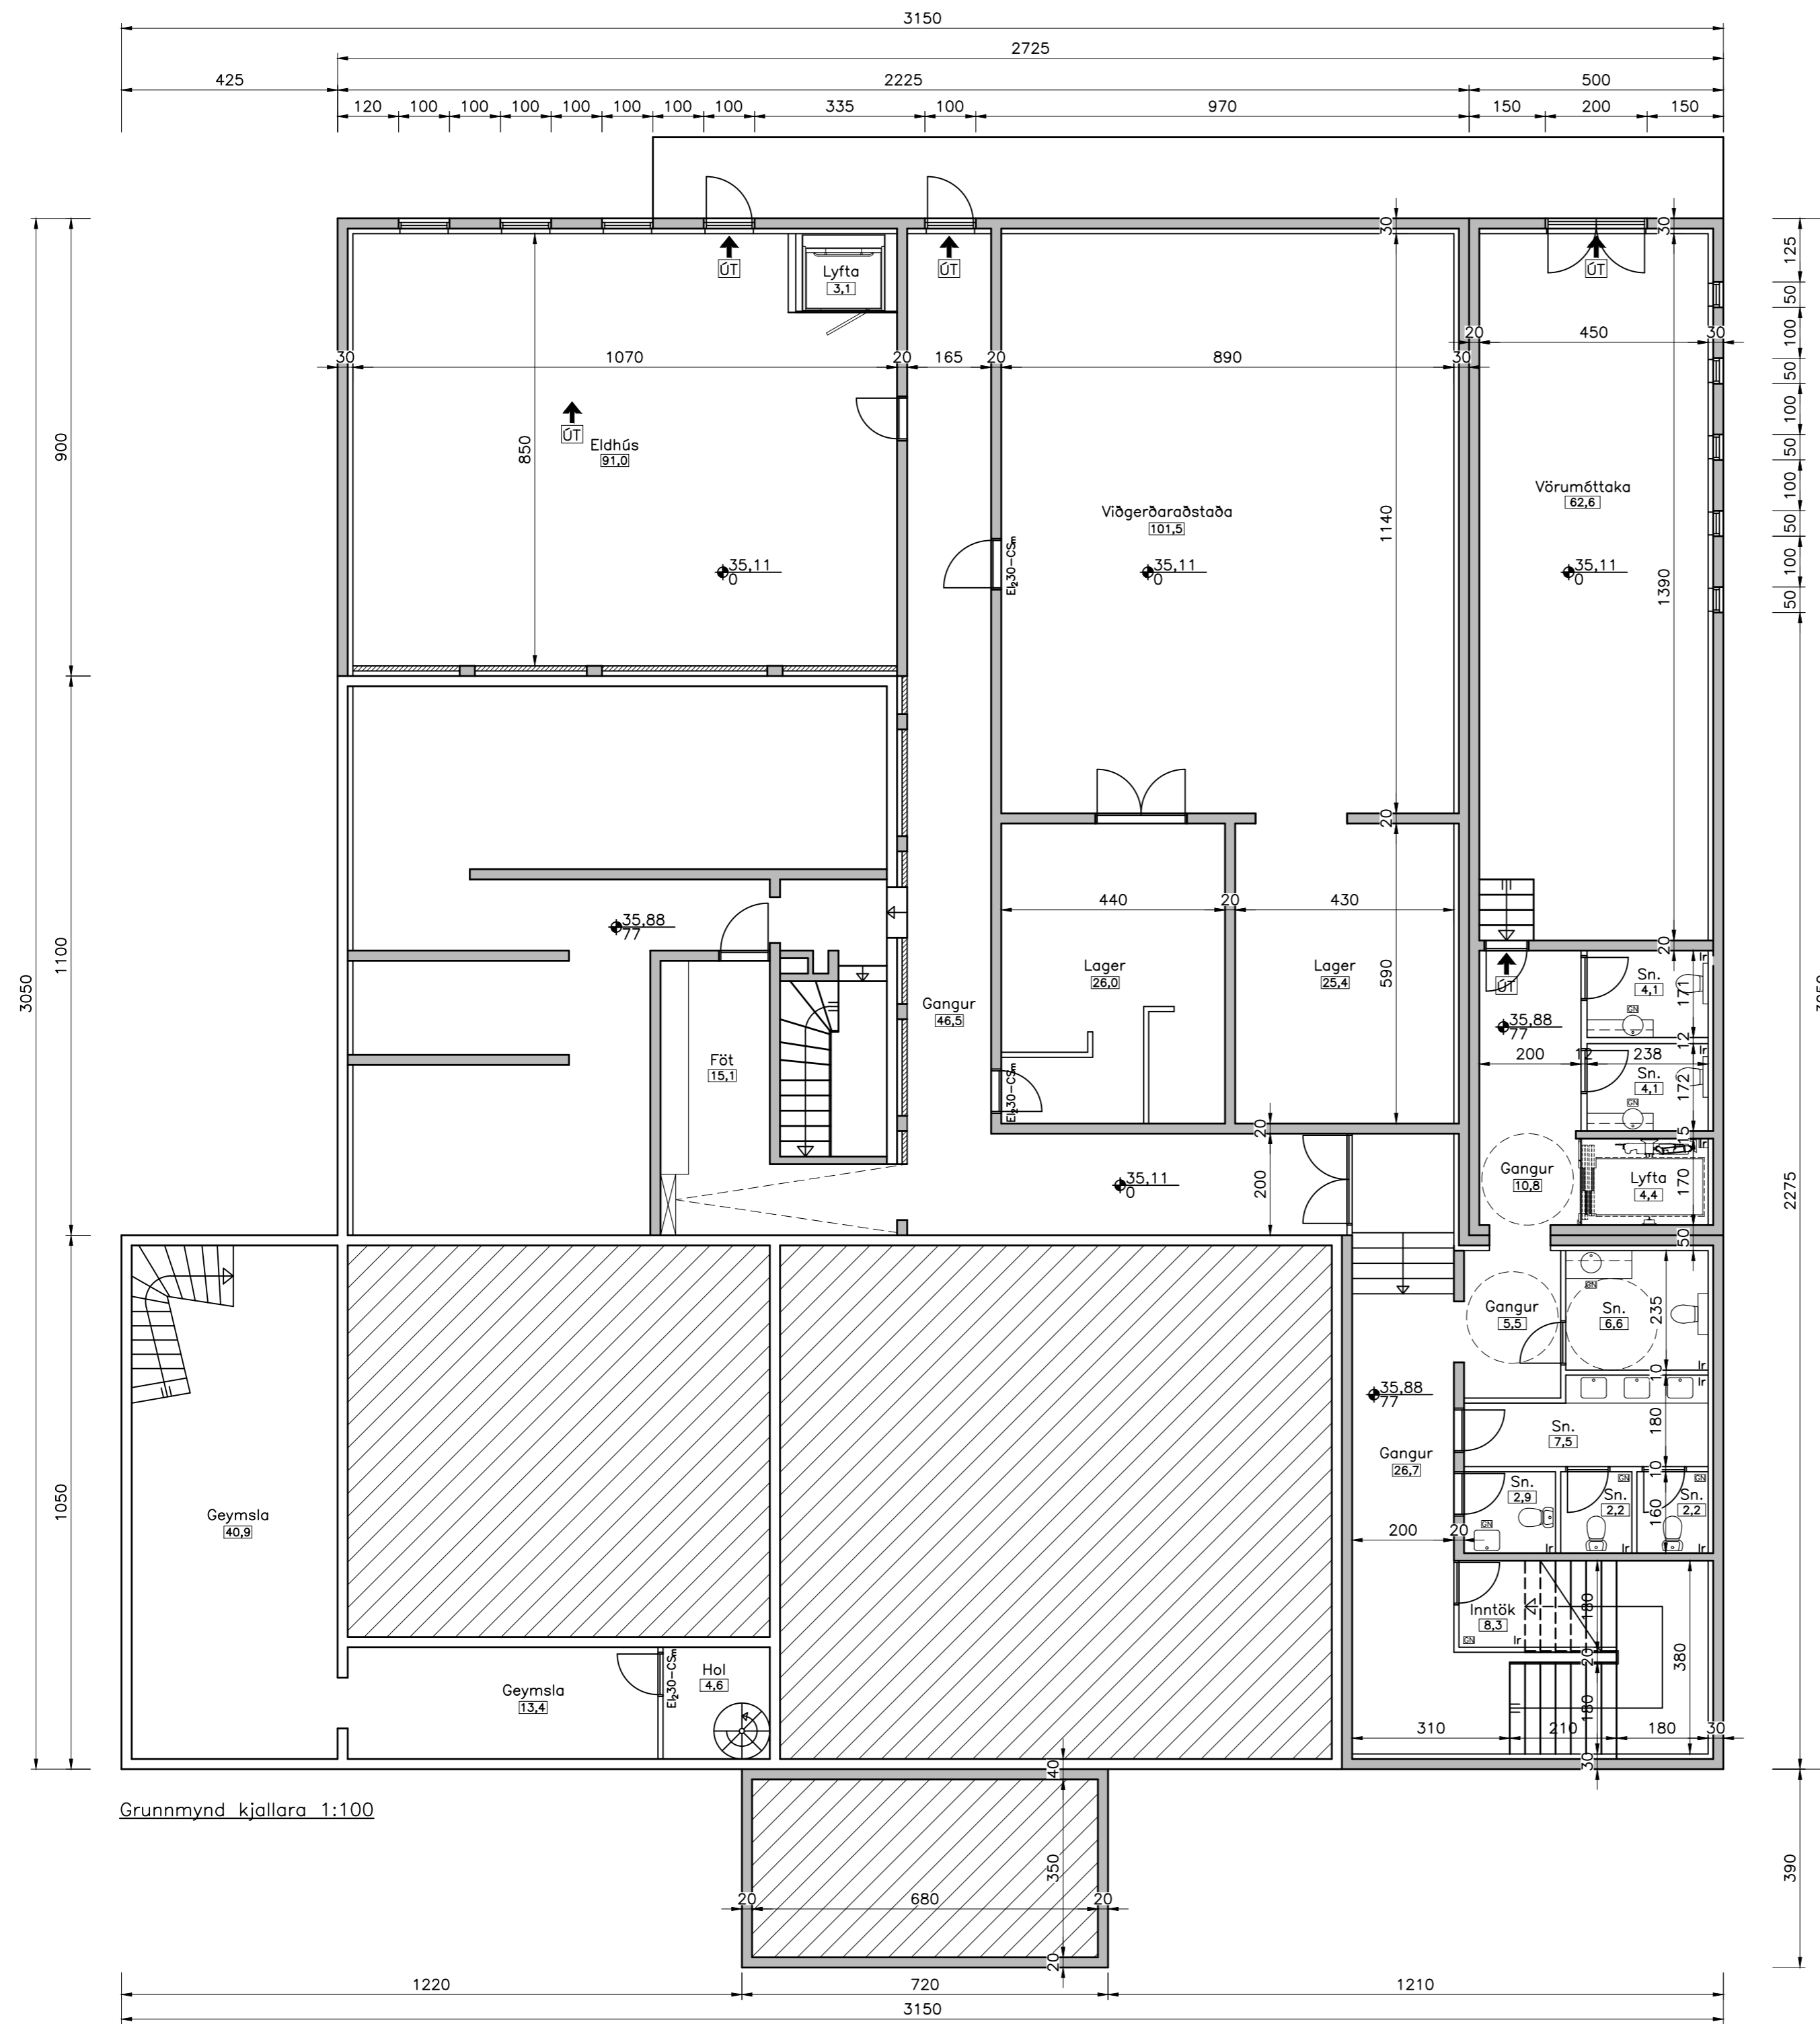

Grunnmynd kjallara 1:100

NR	DAGS	BREYTING
A		
B		
C		

VERKHEITI			
Gilsbakkavegur 15, Akureyri			
HEITI TEIKNINGAR			
Grunnmynd kjallara			
VERK NR	TEIKN. NR	KVARDI	DAGS
20-XXX	1302	1:100	23.03.2020
HANNAD	TEIKNAD	YFIRFARID	BREYTING
STEINMAR H. RÖGNVALDSSON · kt. 140574-3769			
ARNI GUNNAR KRISTJÁNSSON · kt. 231161-3849			
BIRGIR AGÚSTSSON · kt. 101039-4049			
Aritan höfundar:		Aritan hönnuðar:	

TEIKNING Í VINNSLU




Grunnmynd 2. hæðar 1:100

NR	DAGS	BREYTING
A		
B		
C		

VERKHEITI			
Gilsbakkavegur 15, Akureyri			
HEITI TEIKNINGAR			
Grunnmynd 2. hæðar			
VERK NR	TEIKN. NR	KVARDI	DAGS
20-XXX	1304	1:100	23.03.2020
HANNAD	TEIKNAD	YFIRFARID	BREYTING
STEINMAR H. RÖGNVALDSSON · kt. 140574-3769			
ARNI GUNNAR KRISTJÁNSSON · kt. 231161-3849			
BIRGR AGÚSTSSON · kt. 101039-4049			
Arinn hönnuður:		Arinn hönnunarfjór:	

TEIKNING Í VINNSLU

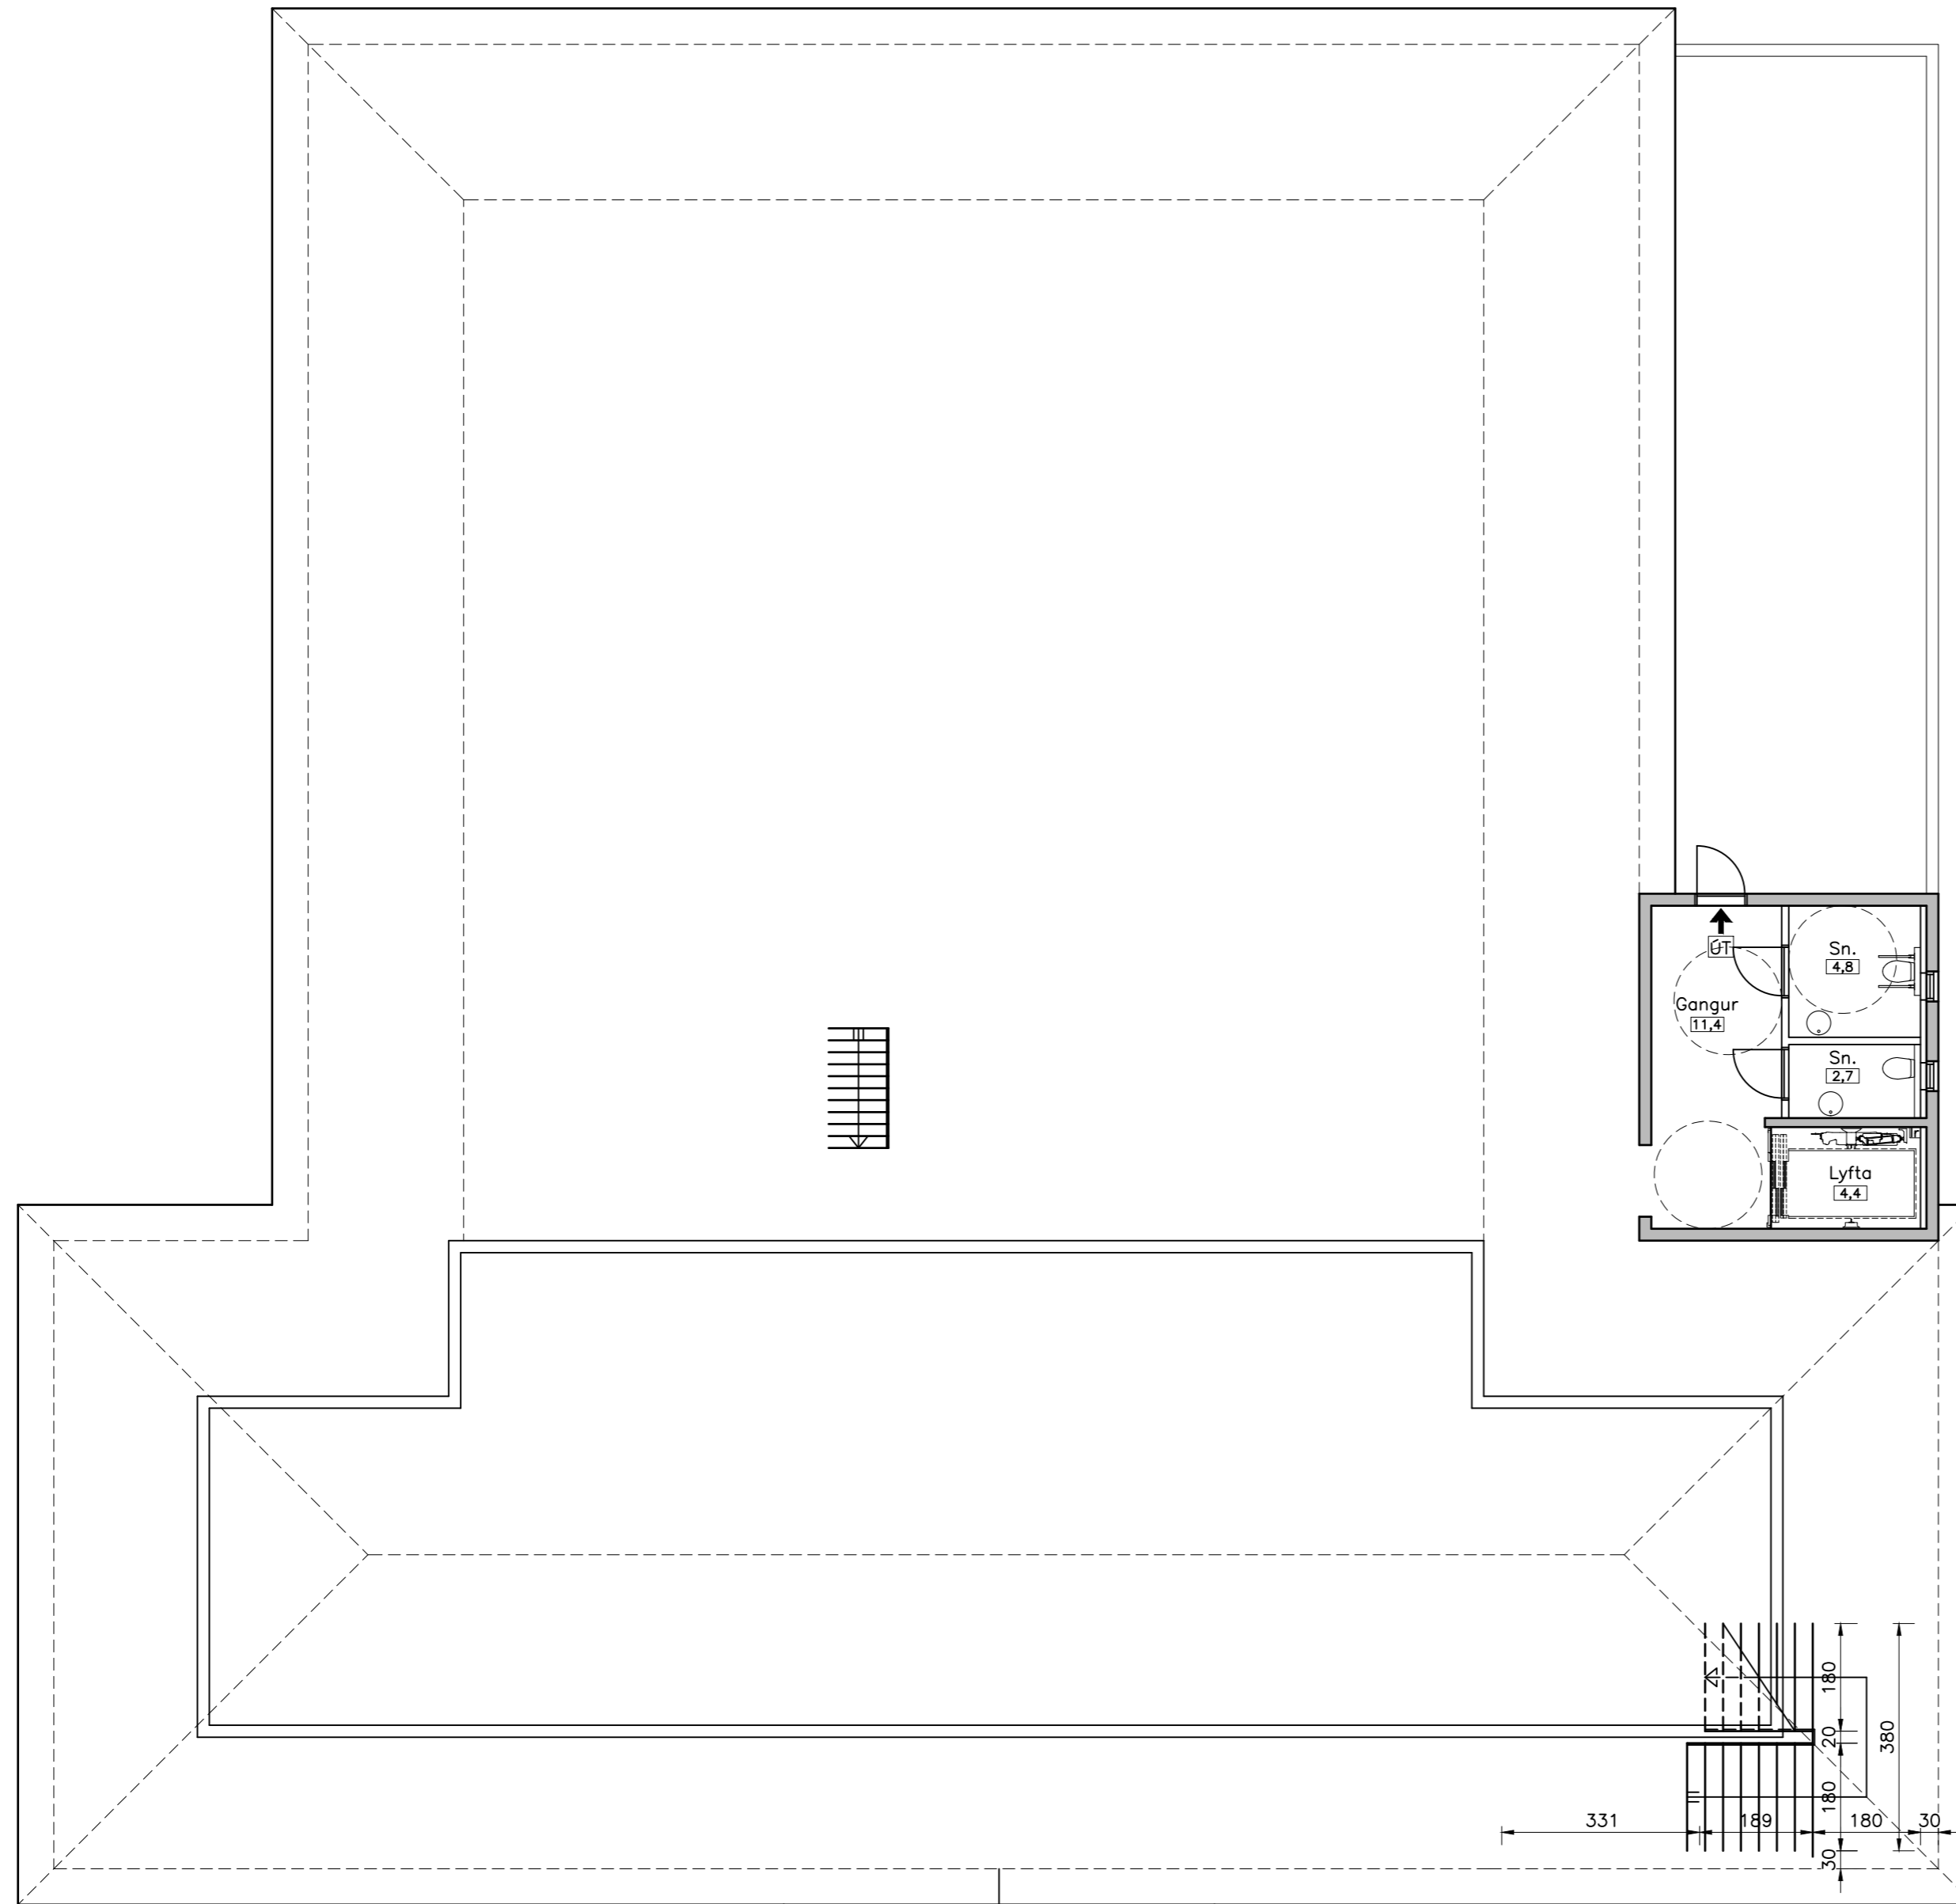

Grunnmynd rishæðar 1:100

NR	DAGS	BREYTING
A		
B		
C		

Arnim:

VERKHEITI			
Gilsbakkavegur 15, Akureyri			
HEITI TEIKNINGAR			
Grunnmynd þakhæðar			
VERK NR	TEIKN. NR	KVARDI	DAGS
20-XXX	1305	1:100	23.03.2020
HANNAD	TEIKNAD	YFIRFARID	BREYTING
STEINMAR H. RÖGNVALDSSON · kt. 140574-3769	ÁRNI GUNNAR KRISTJÁNSSON · kt. 231161-3849	BIRGR AGÚSTSSON · kt. 101039-4049	
Arnim höfundur:	Arnim höfundarfélag:		