


Hugmynd A

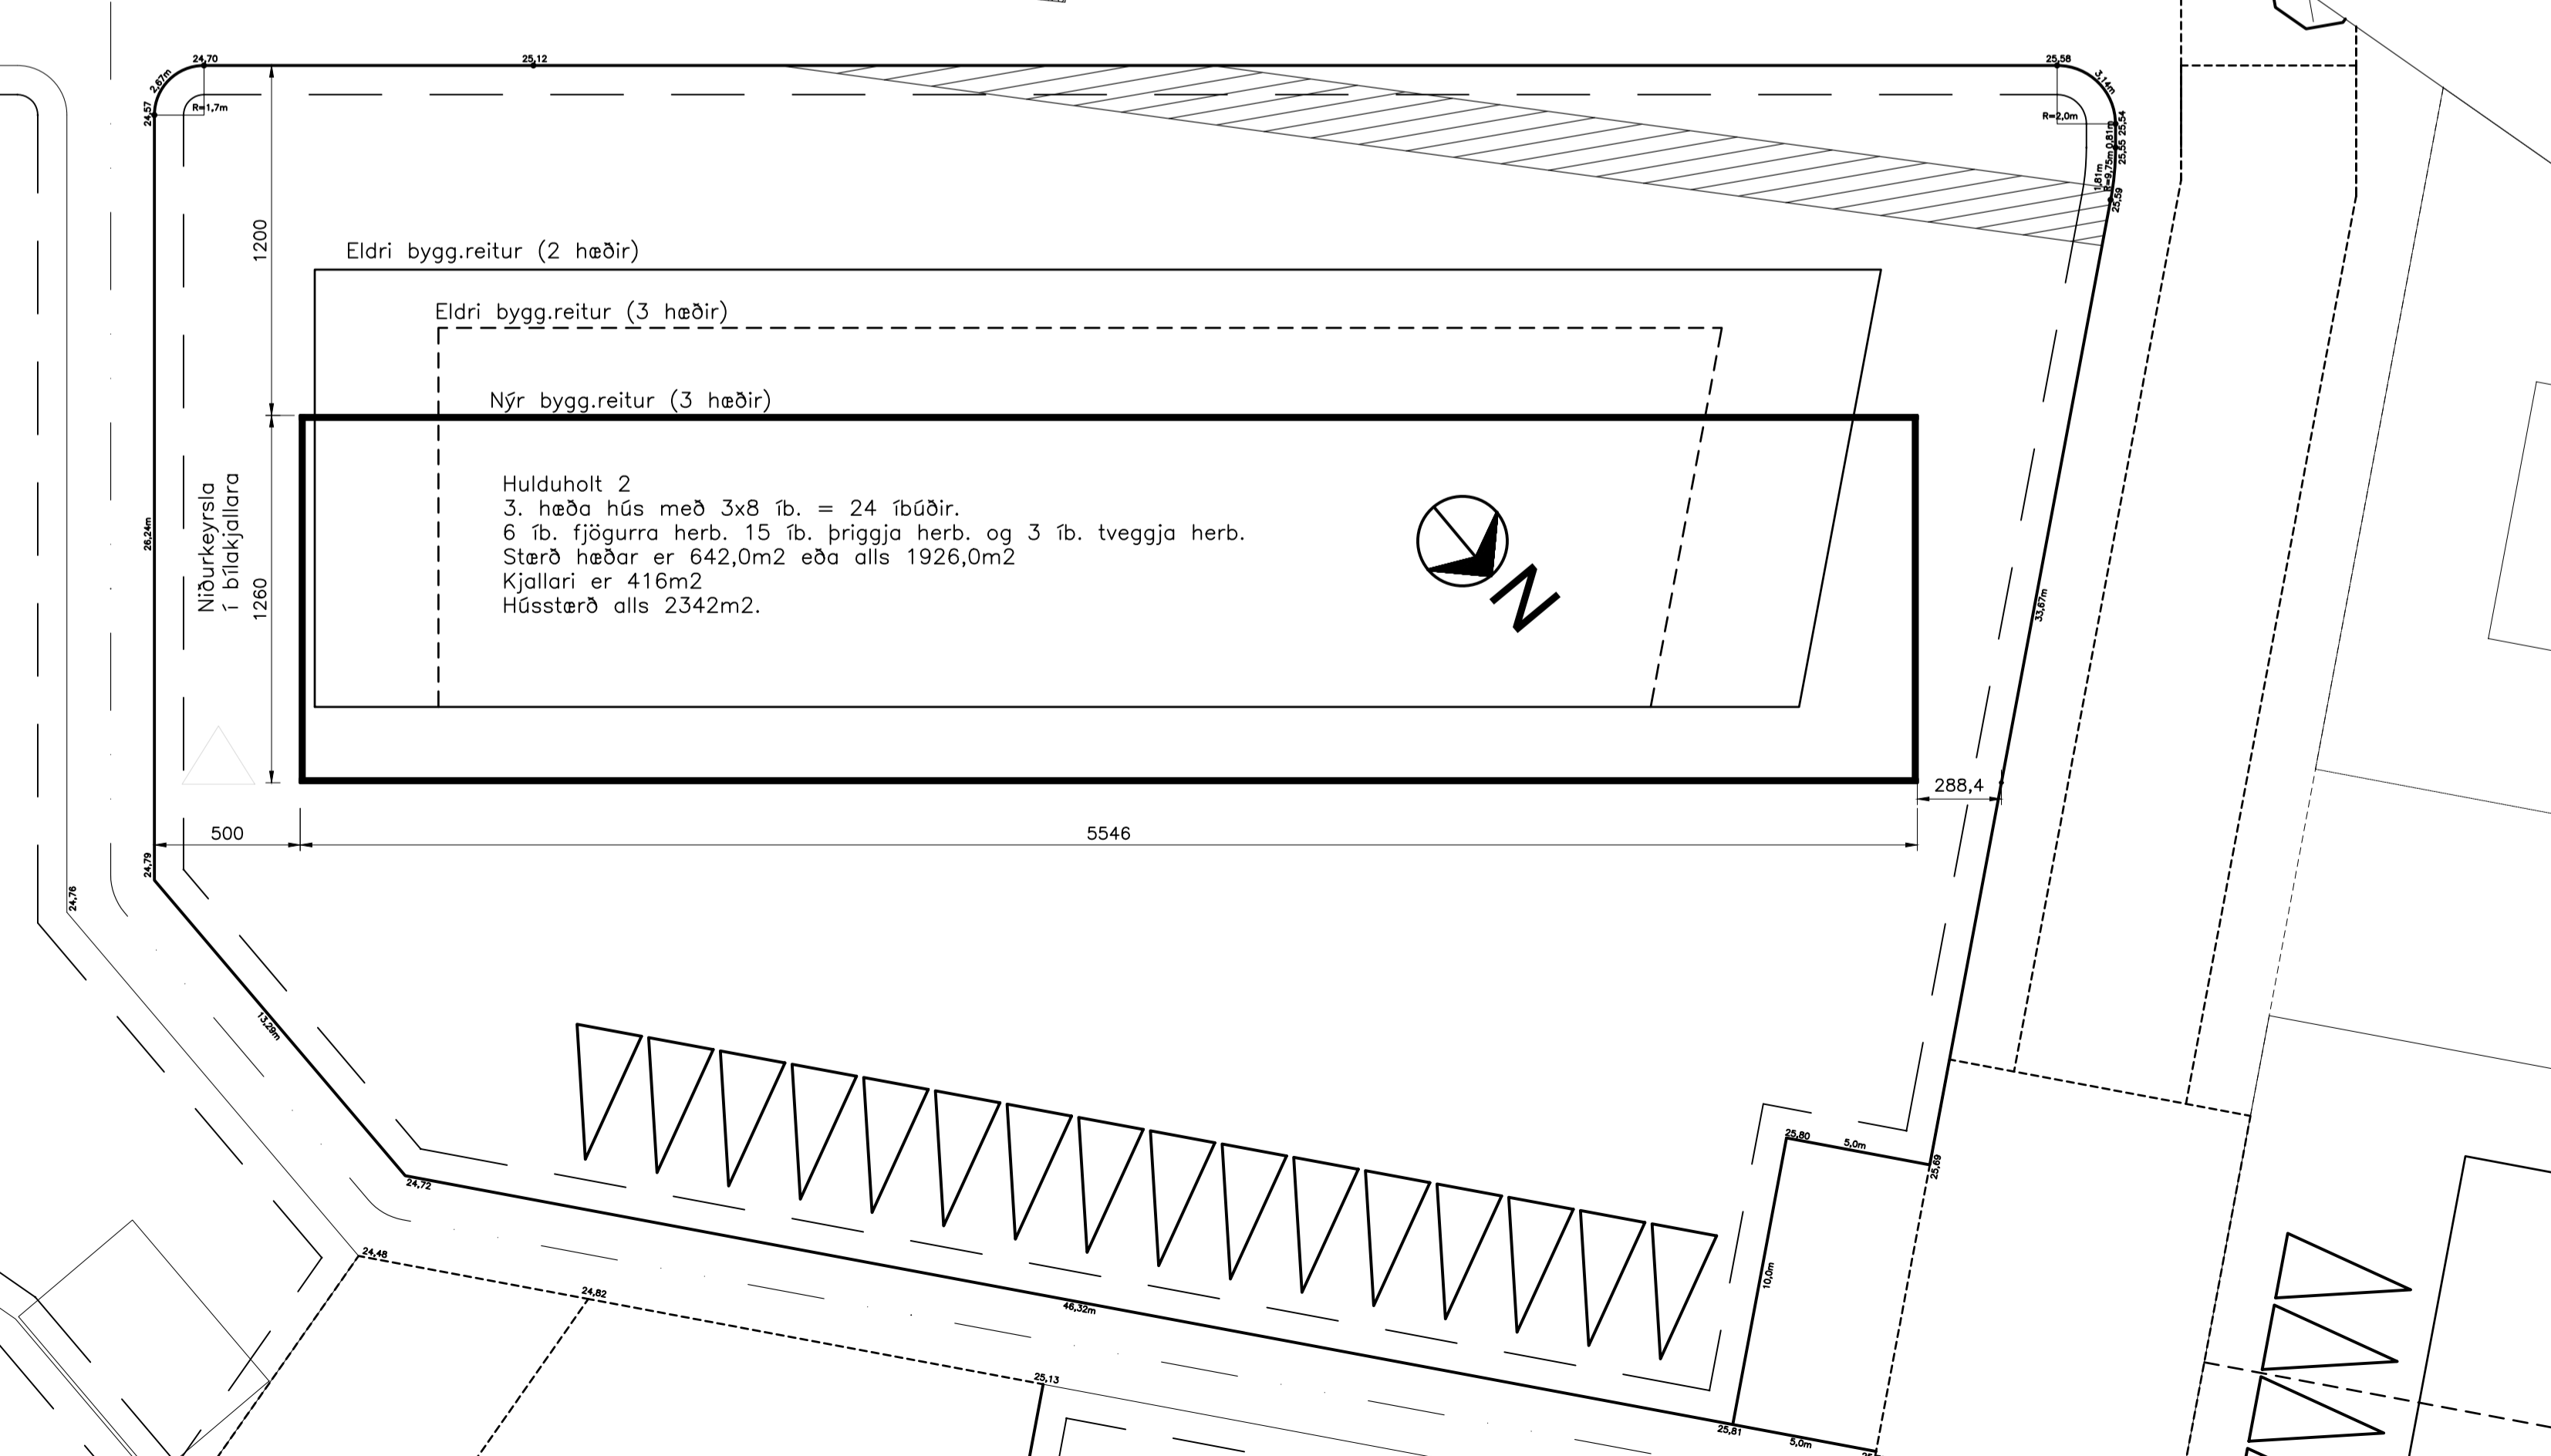

Hugmynd B

NR	DAGS	BREYTING
A		
B		
C		

H.S.Á. TEIKNISTOFA
 TGT Hús ehf · SUNNUHLÍÐ 12 · 603 AKUREYRI · kt. 701210-1230
 sími 464-6800 · fax 464-6801 · hara@hara.is · www.hara.is

VERKHEITI
Hulduholt 2, Akureyri.

HEITI TEIKNINGAR
 Íbúðagerðir.

VERK NR	TEIKN NR	KVARDI	DAGS
20-406	1301	1:50	20.06.2020
HANNAÐ	TEIKNAD	YFIRFARID	BREYTING
HÁ	HÁ		

HARALDUR S. ARNASON · kt. 12049-2539
 STEINMAR H. ROGNVALDSSON · kt. 140574-3769